


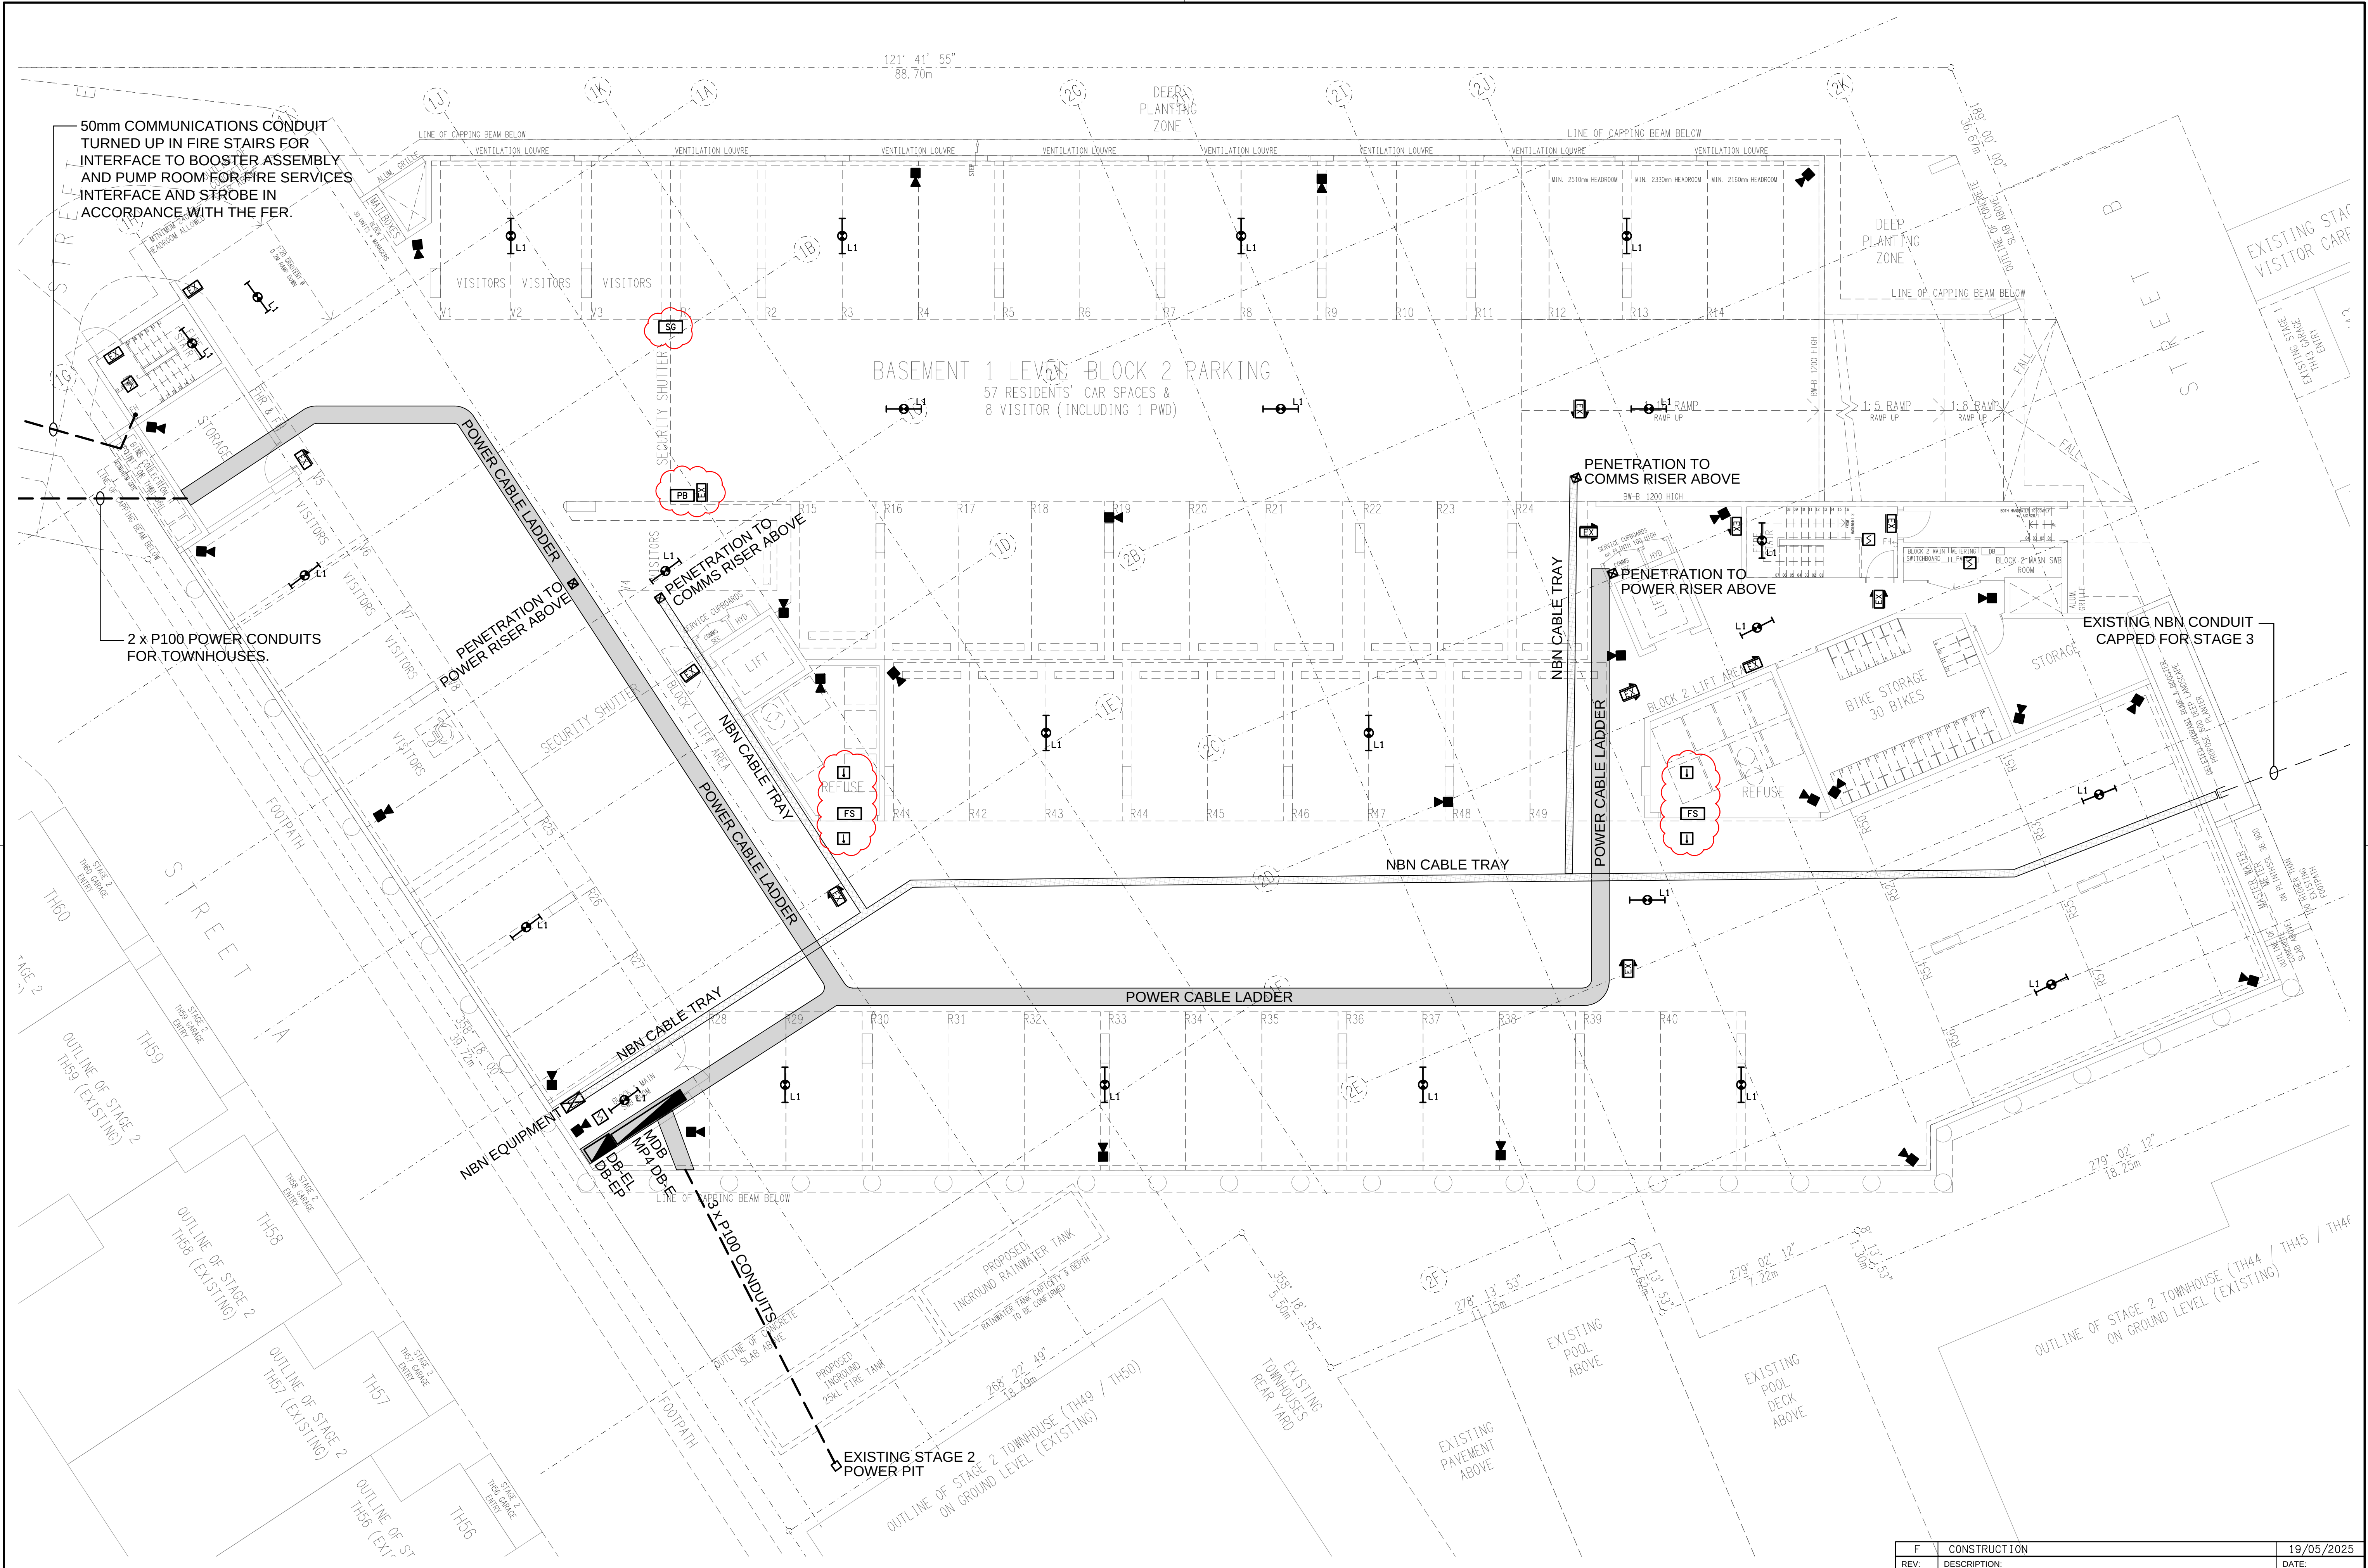

ELECTRICAL DESIGN GROUP BRISBANE PTY LTD ACN 092 710 793 TRADING AS: ELECTRICAL DESIGN GROUP	THE COPYRIGHT OF THIS DRAWING REMAINS THE PROPERTY OF THE ELECTRICAL DESIGN GROUP. USE FIGURED DIMENSIONS IN PREFERENCE TO SCALE. ALL DIMENSIONS TO BE VERIFIED ONSITE.	ELECTRICAL DESIGN GROUP ELECTRICAL BUILDING SERVICES CONSULTANTS BRISBANEGOLD COAST P.O. Box 15, Sherwood Q, 4075 Phone: (07) 3278 4375 Email: brisbane@edg.net.au Web: www.edg.net.au	PROJECT: 19 GOVERNOR TERRACE - STAGE 3		F CONSTRUCTION REV. DESCRIPTION: 19/05/2025 DATE:		
			19 GOVERNOR TERRACE, MURARRIE, QUEENSLAND		DRAWING: ELECTRICAL SERVICES BASEMENT 01 PLAN		
			SCALE: 1:100	AT A1	PROJECT NO: C3252a	DRAWING NO: E05	REVISION: F