

LEGEND

- ELECTRICAL SERVICES SWITCHBOARD.
- SWITCHBOARD / CONTROL PANEL NOT PROVIDED AS PART OF THE ELECTRICAL SUBCONTRACT.
- SINGLE POWER OUTLET.
- DOUBLE POWER OUTLET.
- SPECIAL PURPOSE POWER OUTLET.
- SIGNAGE OUTLET / CONNECTION.
- SINGLE PHASE ISOLATOR.
- THREE PHASE ISOLATOR.
- HAND DRYER CONNECTION.
- ONE-WAY LIGHT SWITCH.
- NOT REQUIRED.
- LIGHTING CONTROL SWITCH PANEL, TYPE AS NOTED.
- CIRCUIT LINE.
- SWITCH LINE.
- POWER CIRCUIT DESIGNATION. DENOTES DB AND CIRCUIT.
- LIGHTING CONTROL CHANNEL REFERENCE.
- ELECTRICAL EQUIPMENT AS NOTED.
- CAT 6 RJ45 UTP COMMUNICATIONS OUTLET.
- CAT 6 RJ45 UTP GAMING OUTLET.
- CAT 6A RJ45 STP COMMUNICATIONS OUTLET.
- CAT 6 RJ45 UTP CCTV OUTLET.
- GAMING FIBRE.
- AUDIO CONNECTION POINT.
- FUSE.
- SINGLE PHASE.
- THREE PHASE.
- CURRENT TRANSFORMER C/W REMOVABLE LINK.
- FUSE LINK.
- CIRCUIT BREAKER.
- ISOLATOR.
- RESIDUAL CURRENT DEVICE.
- CONTACTOR - NORMALLY OPEN.
- CONTACTOR - NORMALLY CLOSED.
- REVENUE METER
- MAXIMUM DEMAND INDICATORS.
- AUTOMATIC TRANSFER SWITCH.
- REFER TO DETAIL NOTED FOR THE AREA SHOWN HATCHED. ADDITIONAL OUTLETS & FITTINGS MAY BE SHOWN ON DETAIL.
- SECURITY INTRUDER DETECTOR.
- PIEZO SIREN.
- GAS CONTROL DEVICE.

LEGEND

- FIRE INDICATOR PANEL.
- FIRE ALARM VISUAL INDICATOR.
- FIRE ALARM ASPIRATING SMOKE DETECTOR.
- FIRE ALARM SMOKE DETECTOR.
- FIRE ALARM CONCEALED SPACE SMOKE DETECTOR.
- FIRE ALARM DUCT PROBE THERMAL DETECTOR.
- FIRE ALARM THERMAL DETECTOR.
- FIRE ALARM TYPE B SEALED THERMAL DETECTOR.
- FIRE ALARM TYPE D THERMAL DETECTOR FIRE ALARM THERMAL DETECTOR.
- RECESSED FIRE ALARM SPEAKER.
- FIRE ALARM HORN.
- E1: RECESSED NON-MAINTAINED EMERGENCY LIGHT.
- EX: GENERAL EMERGENCY LED EXIT LIGHT.
- EX WP: NOT REQUIRED.
- L1: 300 X 1200 RECESSED FLAT PLATE TROFFER.
- L2: 300 X 600 RECESSED FLAT PLATE TROFFER.
- L3: RECESSED NON DIMMED DOWNLIGHT.
- RD01: RECESSED DIMMED DOWNLIGHT.
- RD02: RECESSED DIMMED DOWNLIGHT.
- RD03: RECESSED DIMMED DOWNLIGHT.
- RD04: RECESSED DIMMED DOWNLIGHT.
- RD05: RECESSED DIMMED DOWNLIGHT.
- PD01: DECORATIVE DIMMED PENDANT LIGHT.
- PD02: DECORATIVE DIMMED PENDANT LIGHT.
- PD03: DECORATIVE DIMMED PENDANT LIGHT.
- PD04: DECORATIVE DIMMED PENDANT LIGHT.
- PD05: DECORATIVE DIMMED PENDANT LIGHT.
- PD06: DECORATIVE DIMMED PENDANT LIGHT.
- PD07: DECORATIVE DIMMED PENDANT LIGHT.
- PD08: DECORATIVE DIMMED PENDANT LIGHT.
- PD09: DECORATIVE DIMMED PENDANT LIGHT.
- PD10: DECORATIVE DIMMED PENDANT LIGHT.
- PD11: DECORATIVE DIMMED PENDANT LIGHT.
- GL01: GARDEN STAKE LIGHT.
- HL01: IR HEATING PENDANT.
- WL01: DECORATIVE WALL LIGHT.
- WL01: DECORATIVE WALL LIGHT.
- WL02: NOT REQUIRED.
- WL03: DECORATIVE WALL LIGHT.
- WL04: DECORATIVE WALL LIGHT.
- WL05: DECORATIVE WALL LIGHT.
- WL06: DECORATIVE WALL LIGHT.

LEGEND


- WL07: DECORATIVE WALL LIGHT.
- WL08: DECORATIVE WALL LIGHT.
- WL09: DECORATIVE WALL LIGHT.
- WL10: DECORATIVE WALL LIGHT.
- WL11: NOT REQUIRED.
- WL12: DECORATIVE WALL LIGHT.
- WL13: DECORATIVE WALL LIGHT.
- Sx: CEILING / JOINERY STRIP LIGHT, TYPE AS NOTED.
- SDL01: DECORATIVE DIMMED SURFACE MOUNTED LIGHT.
- SDL03: DECORATIVE DIMMED SURFACE MOUNTED LIGHT.
- TLP01: DECORATIVE TABLE LIGHT.

ABBREVIATIONS

- A - AMP CURRENT RATING
- AB - MOUNT ABOVE BENCH.
- AFFL - ABOVE FINISHED FLOOR LEVEL.
- BB - MOUNT BELOW BENCH.
- CEIL - MOUNT ON CEILING.
- C/W - COMPLETE WITH.
- HWS - HOT WATER SYSTEM.
- MCB - MINIATURE CIRCUIT BREAKER.
- MCCB - MOLDED CASE CIRCUIT BREAKER.
- MSB - MAIN SWITCHBOARD.
- N - NEON / LED INDICATOR WHEN ON.
- NBN - NATIONAL BROADBAND NETWORK.
- NTS - NOT TO SCALE.
- QDC - QUEENSLAND DEVELOPMENT CODE.
- RCBO - CIRCUIT BREAKER C/W AN INTEGRAL 30mA RESIDUAL CURRENT DEVICE.
- RCD - CIRCUIT PROTECTED VIA A 30mA RESIDUAL CURRENT DEVICE.
- RSD - ROLLER SHUTTER DOOR.
- UNO - UNLESS NOTED OTHERWISE.
- WAP - WIRELESS ACCESS POINT.
- WP - WEATHERPROOF TO IP56 UNO.
- 500 - NUMBER DENOTES MOUNTING HEIGHT AFFL.

NOTE:

AREAS SHOWN CROSS HATCHED NOT PART OF THIS REFURBISHMENT

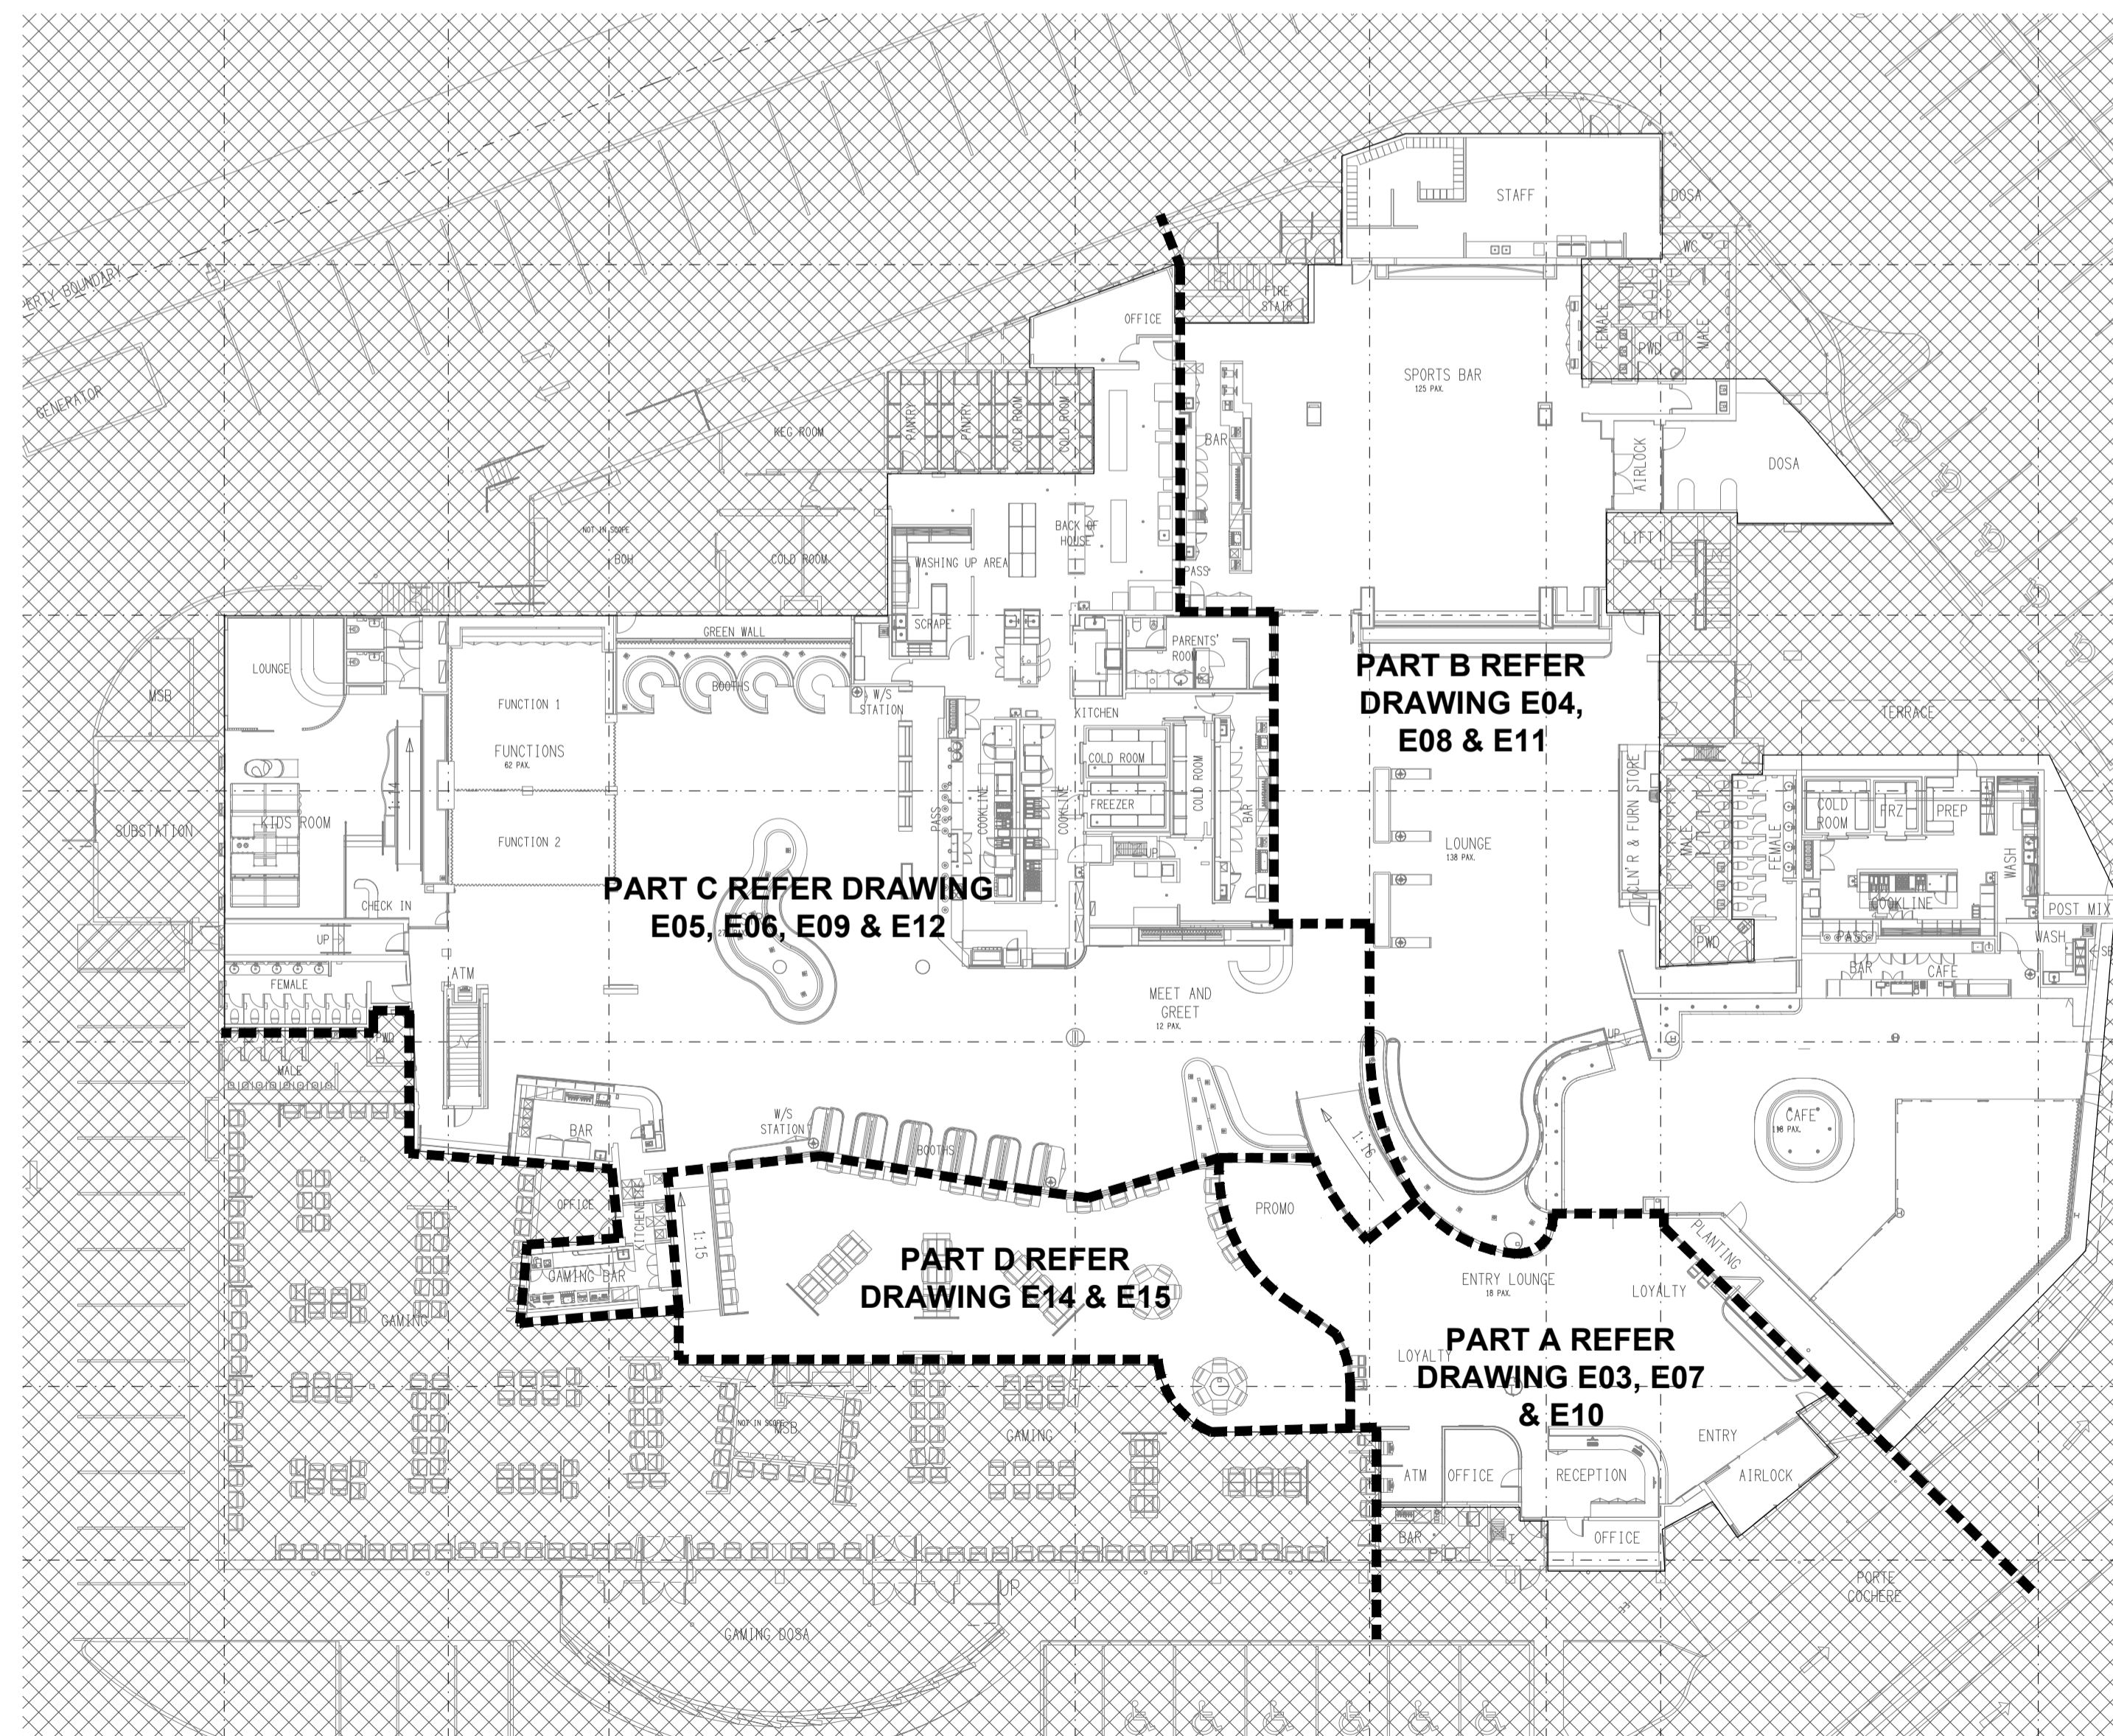

LOCATION PLAN

REDEVELOPMENT PART DESIGNATIONS
SCALE 1: 250

| | | |
|------|-----------------|------------|
| C | 75% DEVELOPMENT | 16/10/2024 |
| REV: | DESCRIPTION: | DATE: |

ELECTRICAL DESIGN GROUP
ELECTRICAL BUILDING SERVICES CONSULTANTS

BRISBANE: P.O. Box 15 Sherwood Qld 4075
Phone: (07) 3278 4375
Email: brisbane@edg.net.au
Web: www.edg.net.au

ELECTRICAL DESIGN GROUP BRISBANE / TRADING AS: ELECTRICAL DESIGN GROUP
PTY LTD
ACN 092 710 793

PROJECT:
CABOOLTURE SPORTS CLUB REFURBISHMENT

SITE ADDRESS:
19-27 STATION ROAD, MORAYFIELD

SCALE: 1:250 SHEET SIZE: AT A1

DRAWING TITLE:
ELECTRICAL SERVICES LEGEND & LOCATION PLAN

| | | |
|-------------|-------------|-----------|
| PROJECT NO: | DRAWING NO: | REVISION: |
|-------------|-------------|-----------|

C3264a E01 C