






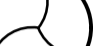
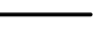

 
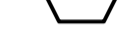





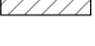




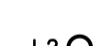
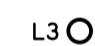
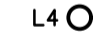
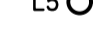
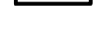


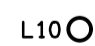
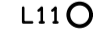




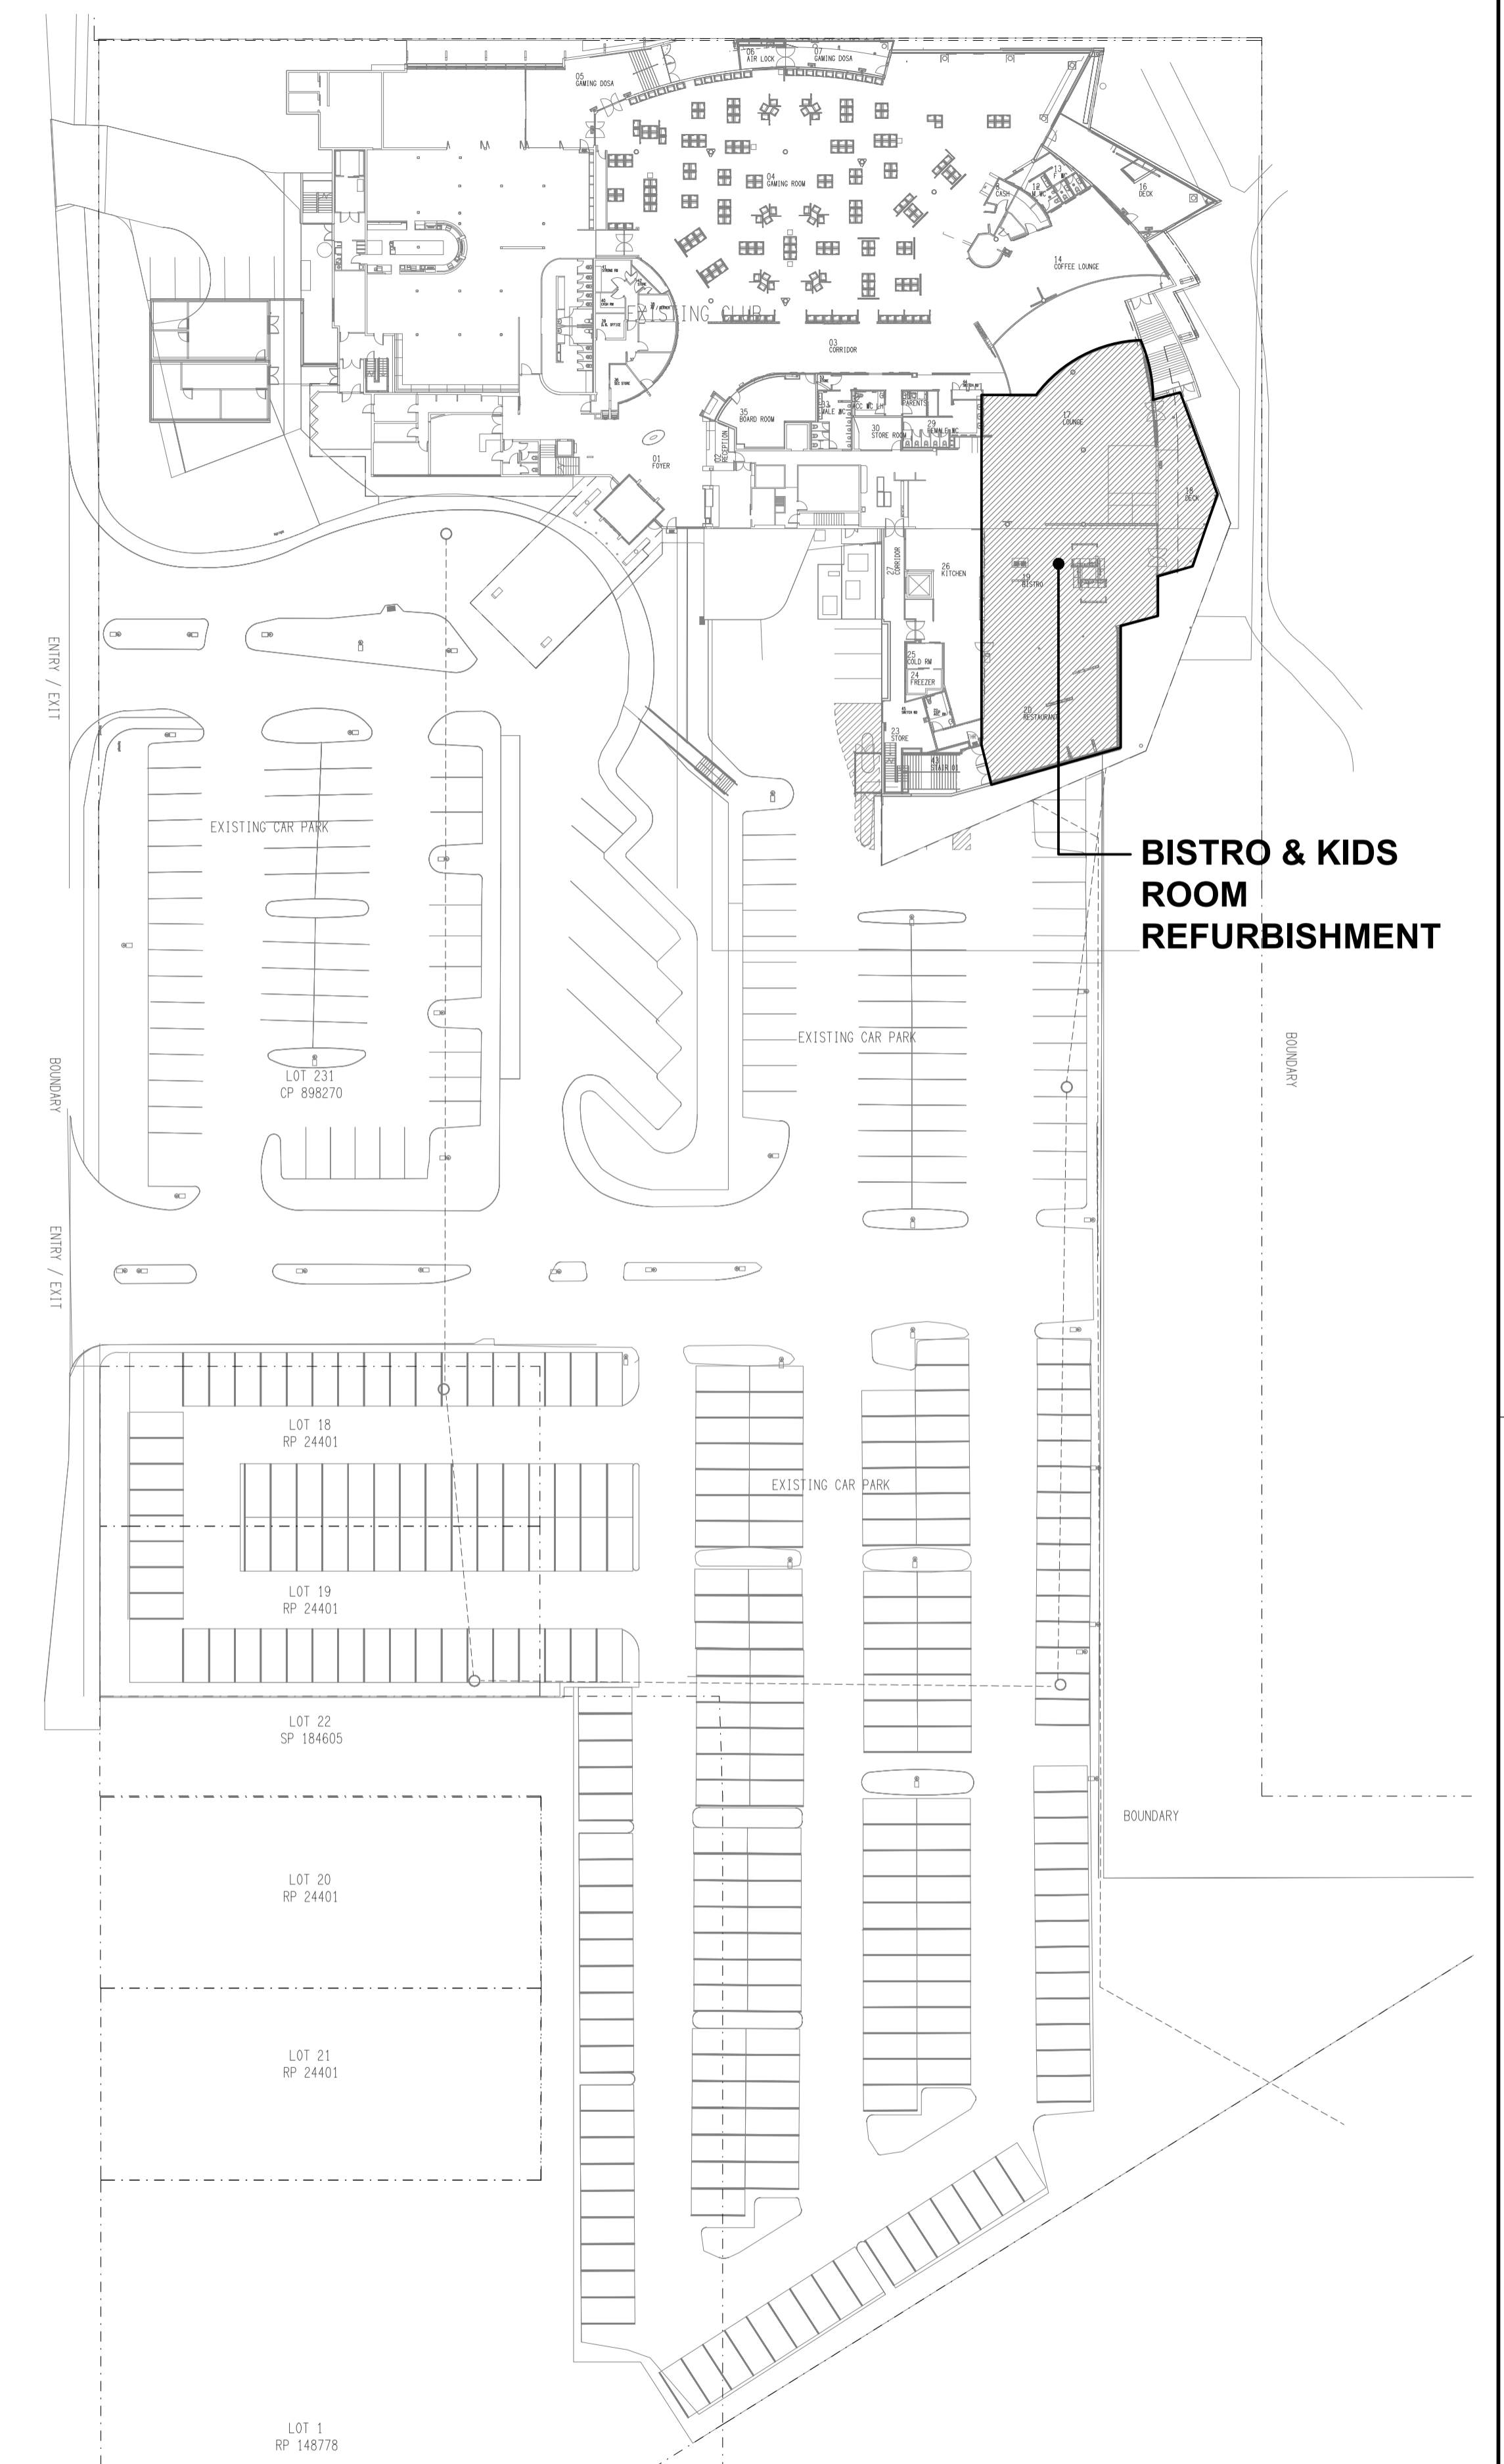


LEGEND

-  ELECTRICAL SERVICES SWITCHBOARD.
-  SWITCHBOARD / CONTROL PANEL NOT PROVIDED AS PART OF THE ELECTRICAL SUBCONTRACT.
-  SINGLE POWER OUTLET.
-  DOUBLE POWER OUTLET.
-  SPECIAL PURPOSE POWER OUTLET.
-  SINGLE PHASE ISOLATOR.
-  THREE PHASE ISOLATOR.
-  LIGHTING CONTROL SWITCH PANEL.
-  EXISTING CEILING FAN.
-  CIRCUIT LINE.
-  SWITCH LINE.
-  DB-x - Py POWER CIRCUIT DESIGNATION. DENOTES DB AND CIRCUIT.
-  LIGHTING CONTROL CHANNEL REFERENCE.
-  MAIN DISTRIBUTION FRAME.
-  ELECTRICAL EQUIPMENT AS NOTED.
-  RJ45 COMMUNICATIONS OUTLET.
-  FIRE EVACUATION SPEAKER.
-  THERMAL DETECTOR.
-  SMOKE DETECTOR.
-  REFER TO DETAIL NOTED FOR THE AREA SHOWN HATCHED. ADDITIONAL OUTLETS & FITTINGS MAY BE SHOWN ON DETAIL.
-  E1: GENERAL LED EMERGENCY LIGHT.
-  EX: EMERGENCY LED EXIT LIGHT.
-  S1: LED STRIP LIGHT.
-  Lx: LIGHT FITTING C/W NON-MAINTAINED EMERGENCY BATTERY PACK. TYPE AS NOTED.
-  L1: 9 LAMP FEATURE PENDANT C/W REMOTE DALI DIMMABLE DRIVER.
-  L2: 3 LAMP FETAURE PENDANT C/W REMOTE DALI DIMMABLE DRIVER.
-  L3: 800 DIA FEATURE PENDANT C/W REMOTE DALI DIMMABLE DRIVER.
-  L4: ACCOUSTIC PENDANT C/W REMOTE DALI DIMMABLE DRIVER.
-  L5: ACCOUSTIC PENDANT C/W REMOTE DALI DIMMABLE DRIVER.
-  L6: FEATURE PENDANT SWITCHED.
-  L7: ADJUSTABLE SURFACE LIGHT C/W REMOTE DALI DIMMABLE DRIVER.
-  L8: TWIN HEAD RECESSED DOWNLIGHT C/W REMOTE DALI DIMMABLE DRIVER.
-  L9: EXISTING COFFER STRIP LIGHT TO REMAIN AS IS.
-  L10: EXISTING RECESSED DOWNLIGHT TO REMAIN AS IS.
-  L11: RECESSED DOWNLIGHT C/W REMOTE DALI DIMMABLE DRIVER.



LOCATION PLAN
BISTRO & KIDS ROOM EXTENT OF WORKS
SCALE 1:500

ELECTRICAL DESIGN GROUP BRISBANE
PTY LTD
ACN 092 710 793
TRADING AS:
ELECTRICAL DESIGN GROUP

THE COPYRIGHT OF THIS DRAWING
REMAINS THE PROPERTY OF THE
ELECTRICAL DESIGN GROUP.
USE FIGURED DIMENSIONS
IN PREFERENCE TO SCALE.
ALL DIMENSIONS TO BE
VERIFIED ONSITE.

ELECTRICAL DESIGN GROUP
ELECTRICAL BUILDING SERVICES CONSULTANTS
BRISBANE GOLD COAST
P.O.Box 15, Sherwood Q.4075
Phone: (07) 3278 4375
Email: brisbane@edg.net.au
Web: www.edg.net.au

PROJECT:
**BROTHERS LEAGUES CLUB, IPSWICH
BISTRO & KIDS ROOM**
WILDEY STREET, IPSWICH

A	PRELIMINARY	01/07/2024
REV:	DESCRIPTION:	DATE:
ELECTRICAL SERVICES LEGEND		
SCALE: 1:500	AT A1	PROJECT NO: C3269a
		DRAWING NO: E01
		REVISION: A