
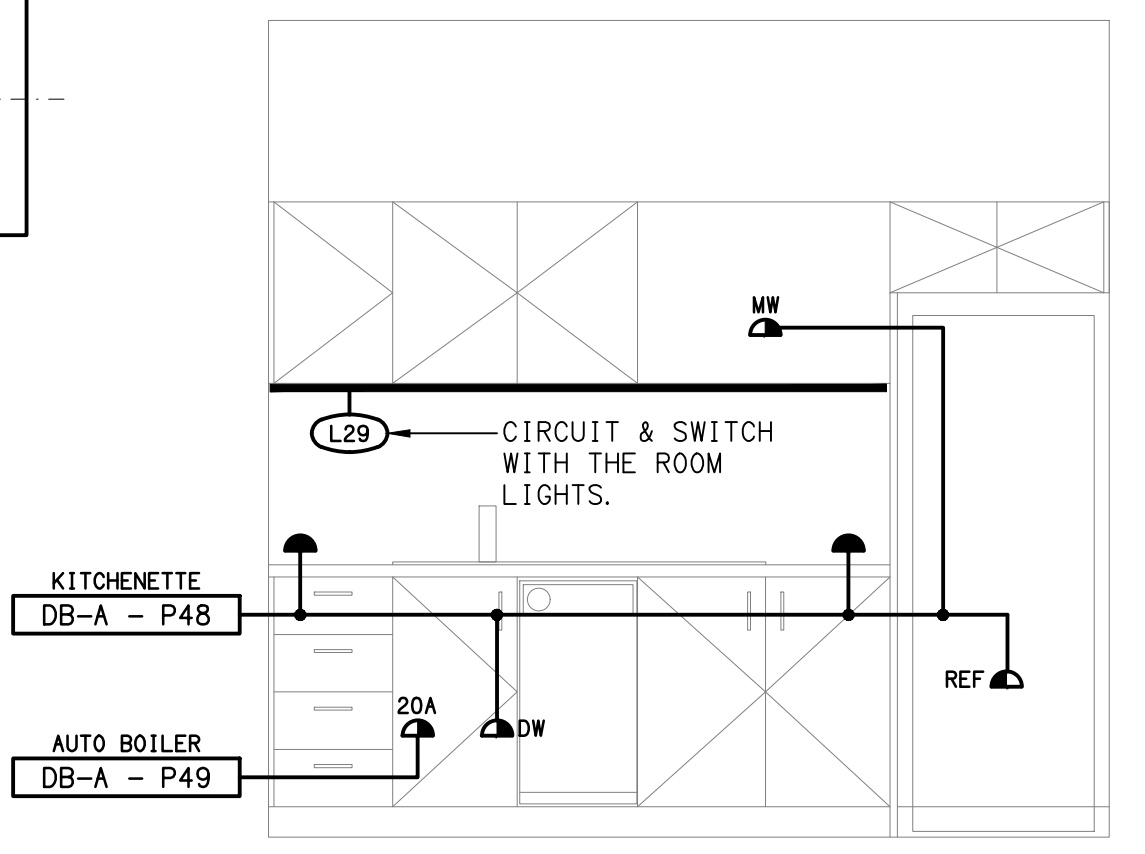


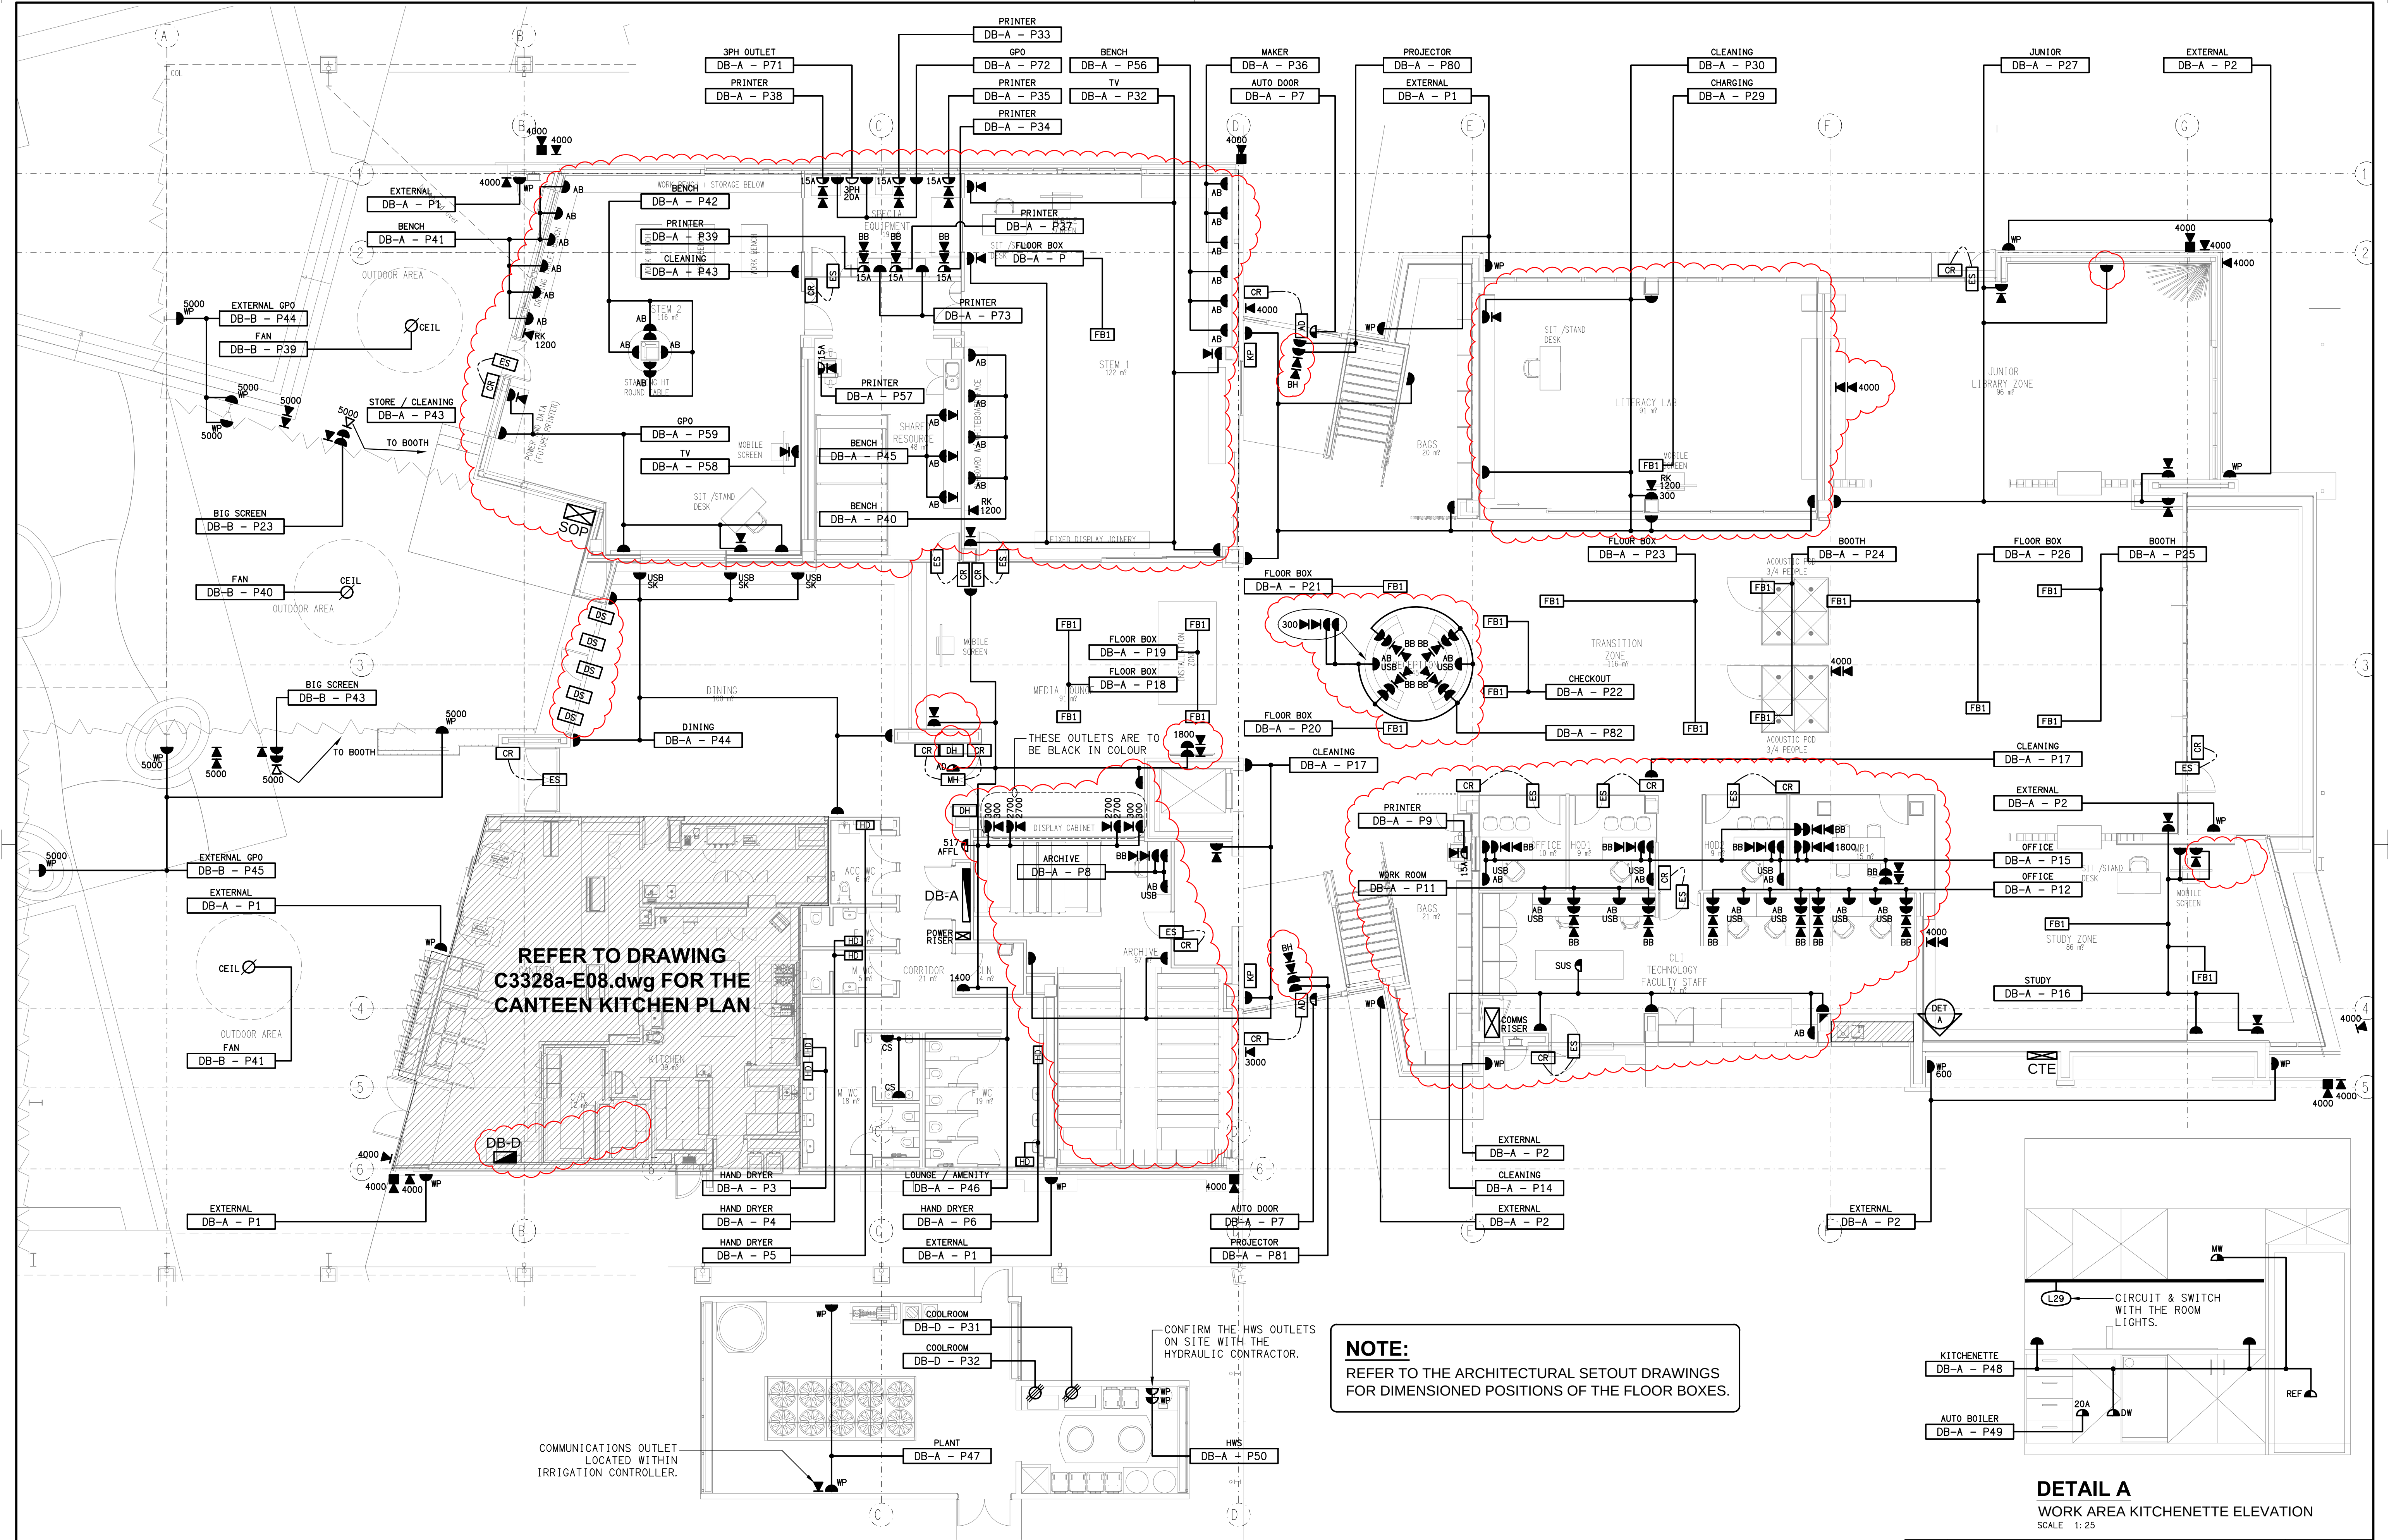

NOTE:
REFER TO THE ARCHITECTURAL SETOUT DRAWINGS
FOR DIMENSIONED POSITIONS OF THE FLOOR BOXES.

REFER TO DRAWING
C3328a-E08.dwg FOR THE
CANTEEN KITCHEN PLAN