


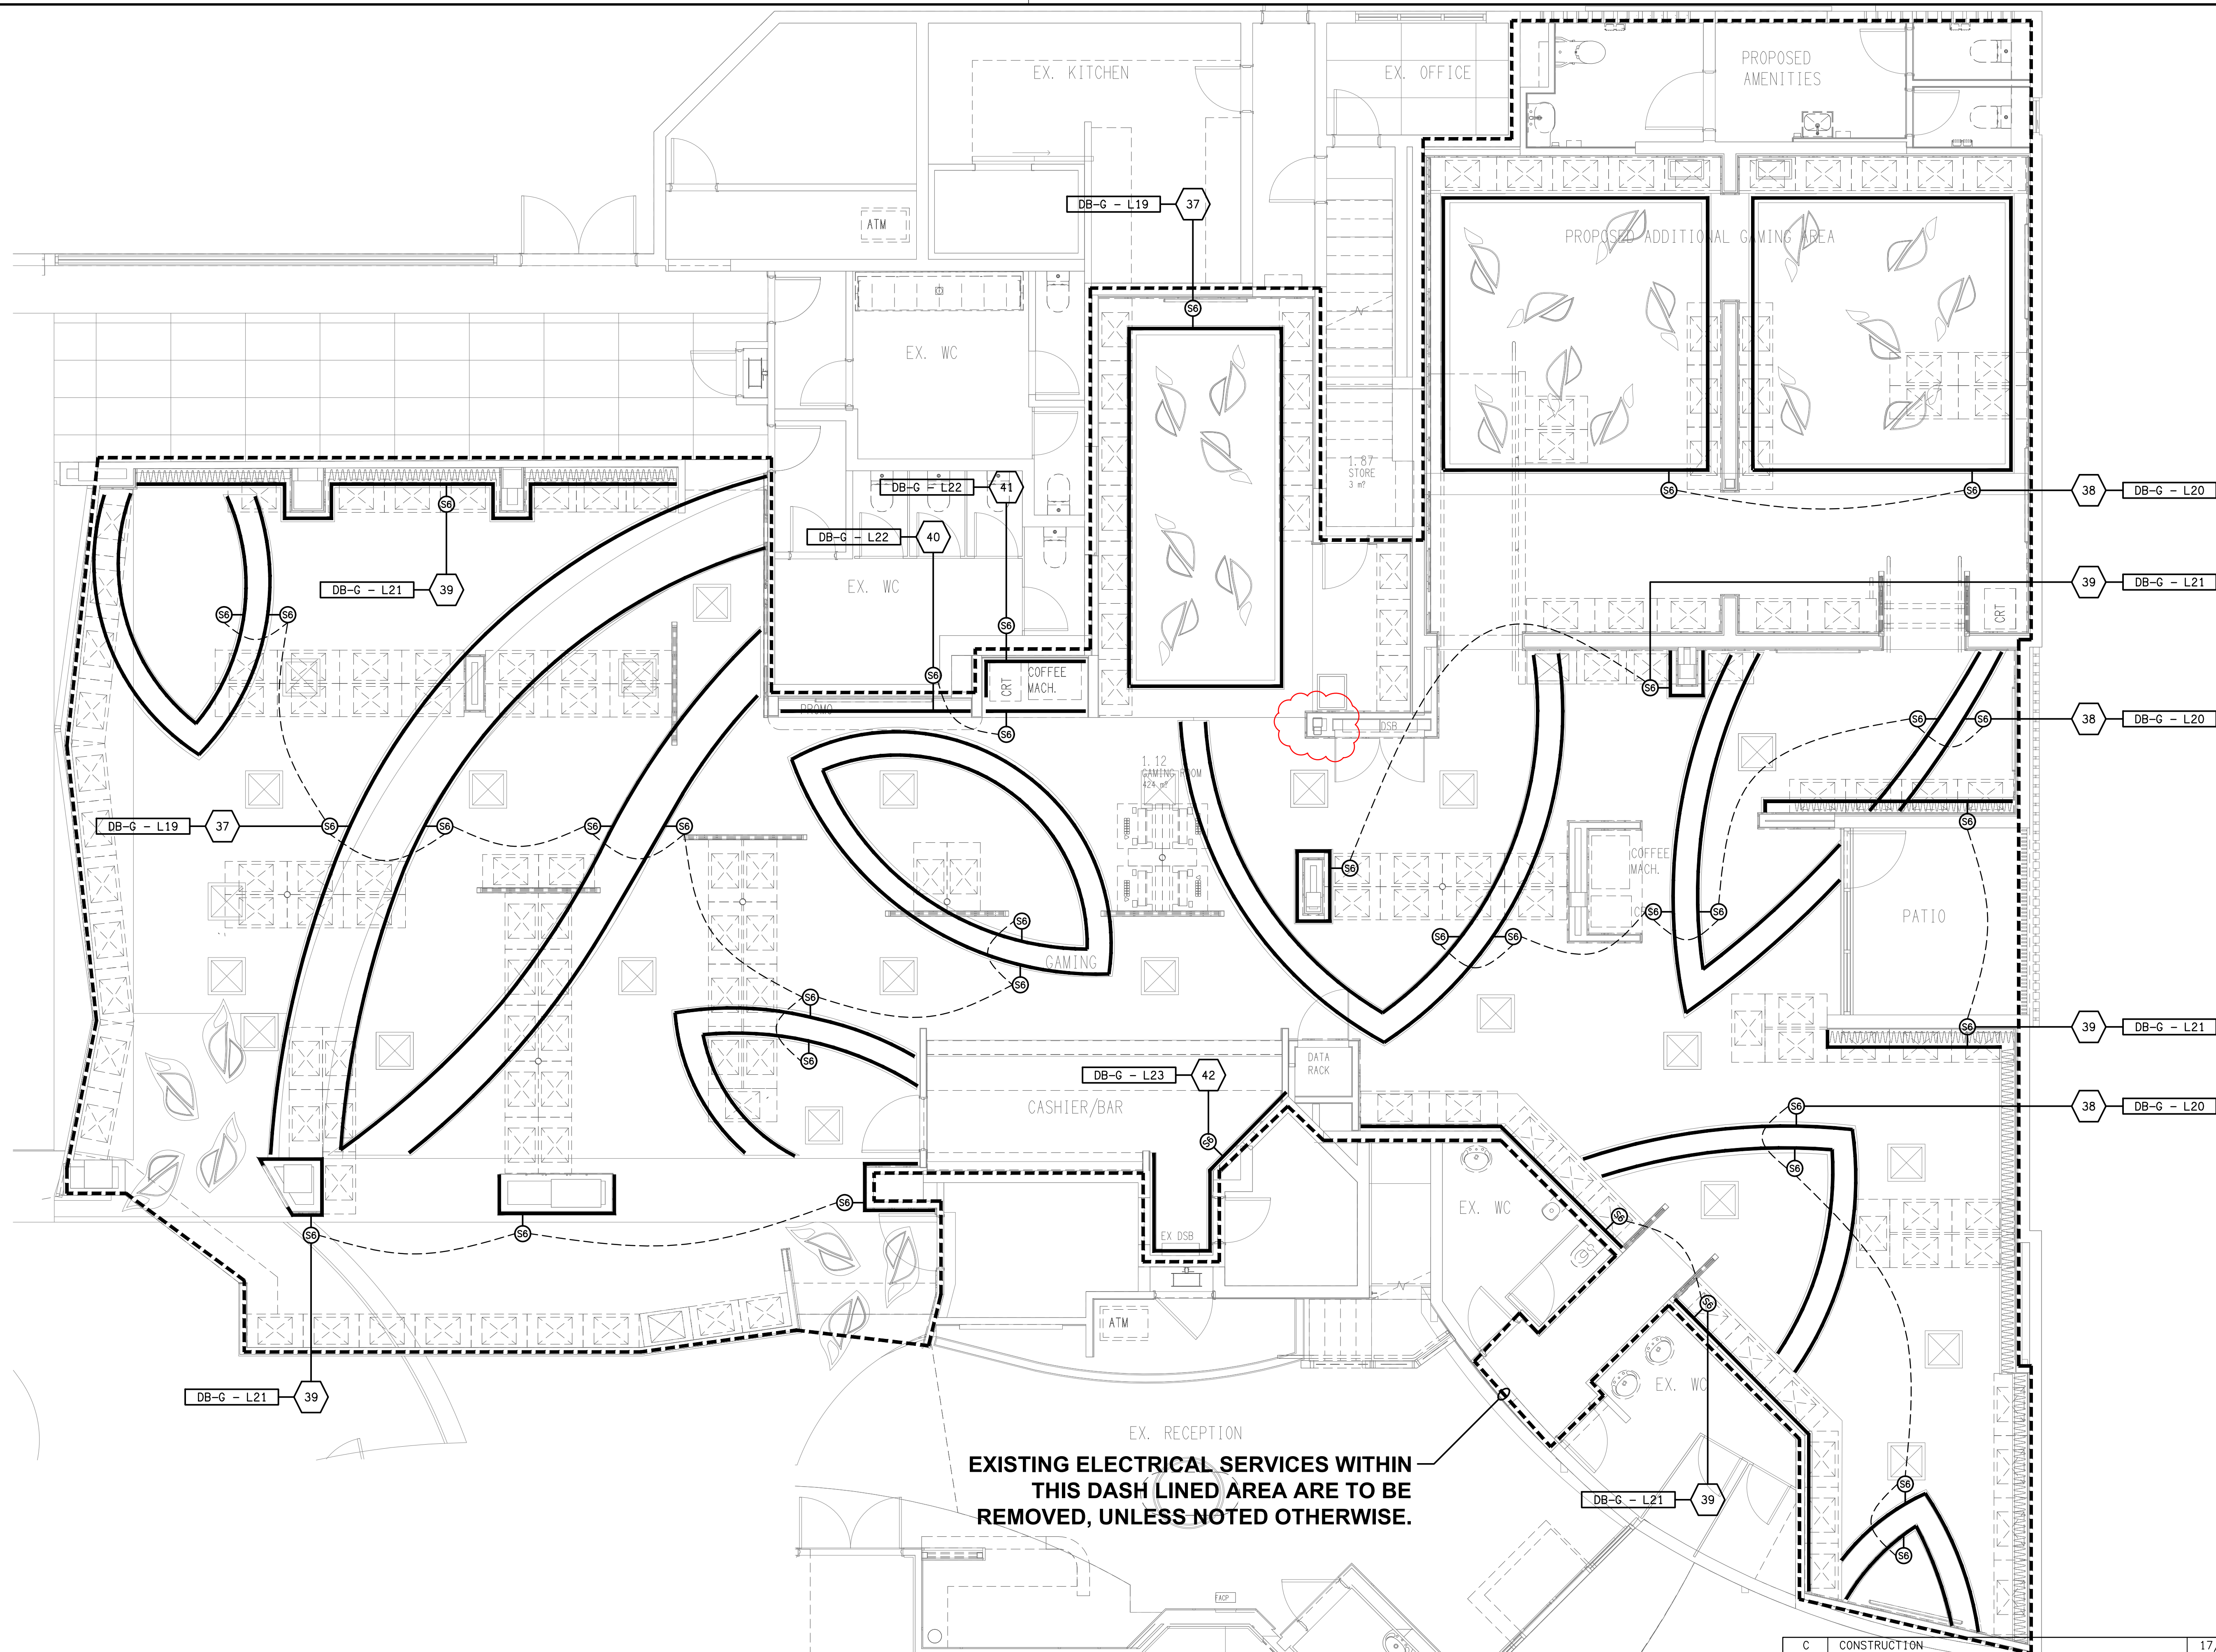

EXISTING ELECTRICAL SERVICES WITHIN
THIS DASH LINED AREA ARE TO BE
REMOVED, UNLESS NOTED OTHERWISE.