


NOTE:
REFER TO DRAWING C3457a-E16.dwg
FOR THE GAMING FIBRE PLAN.

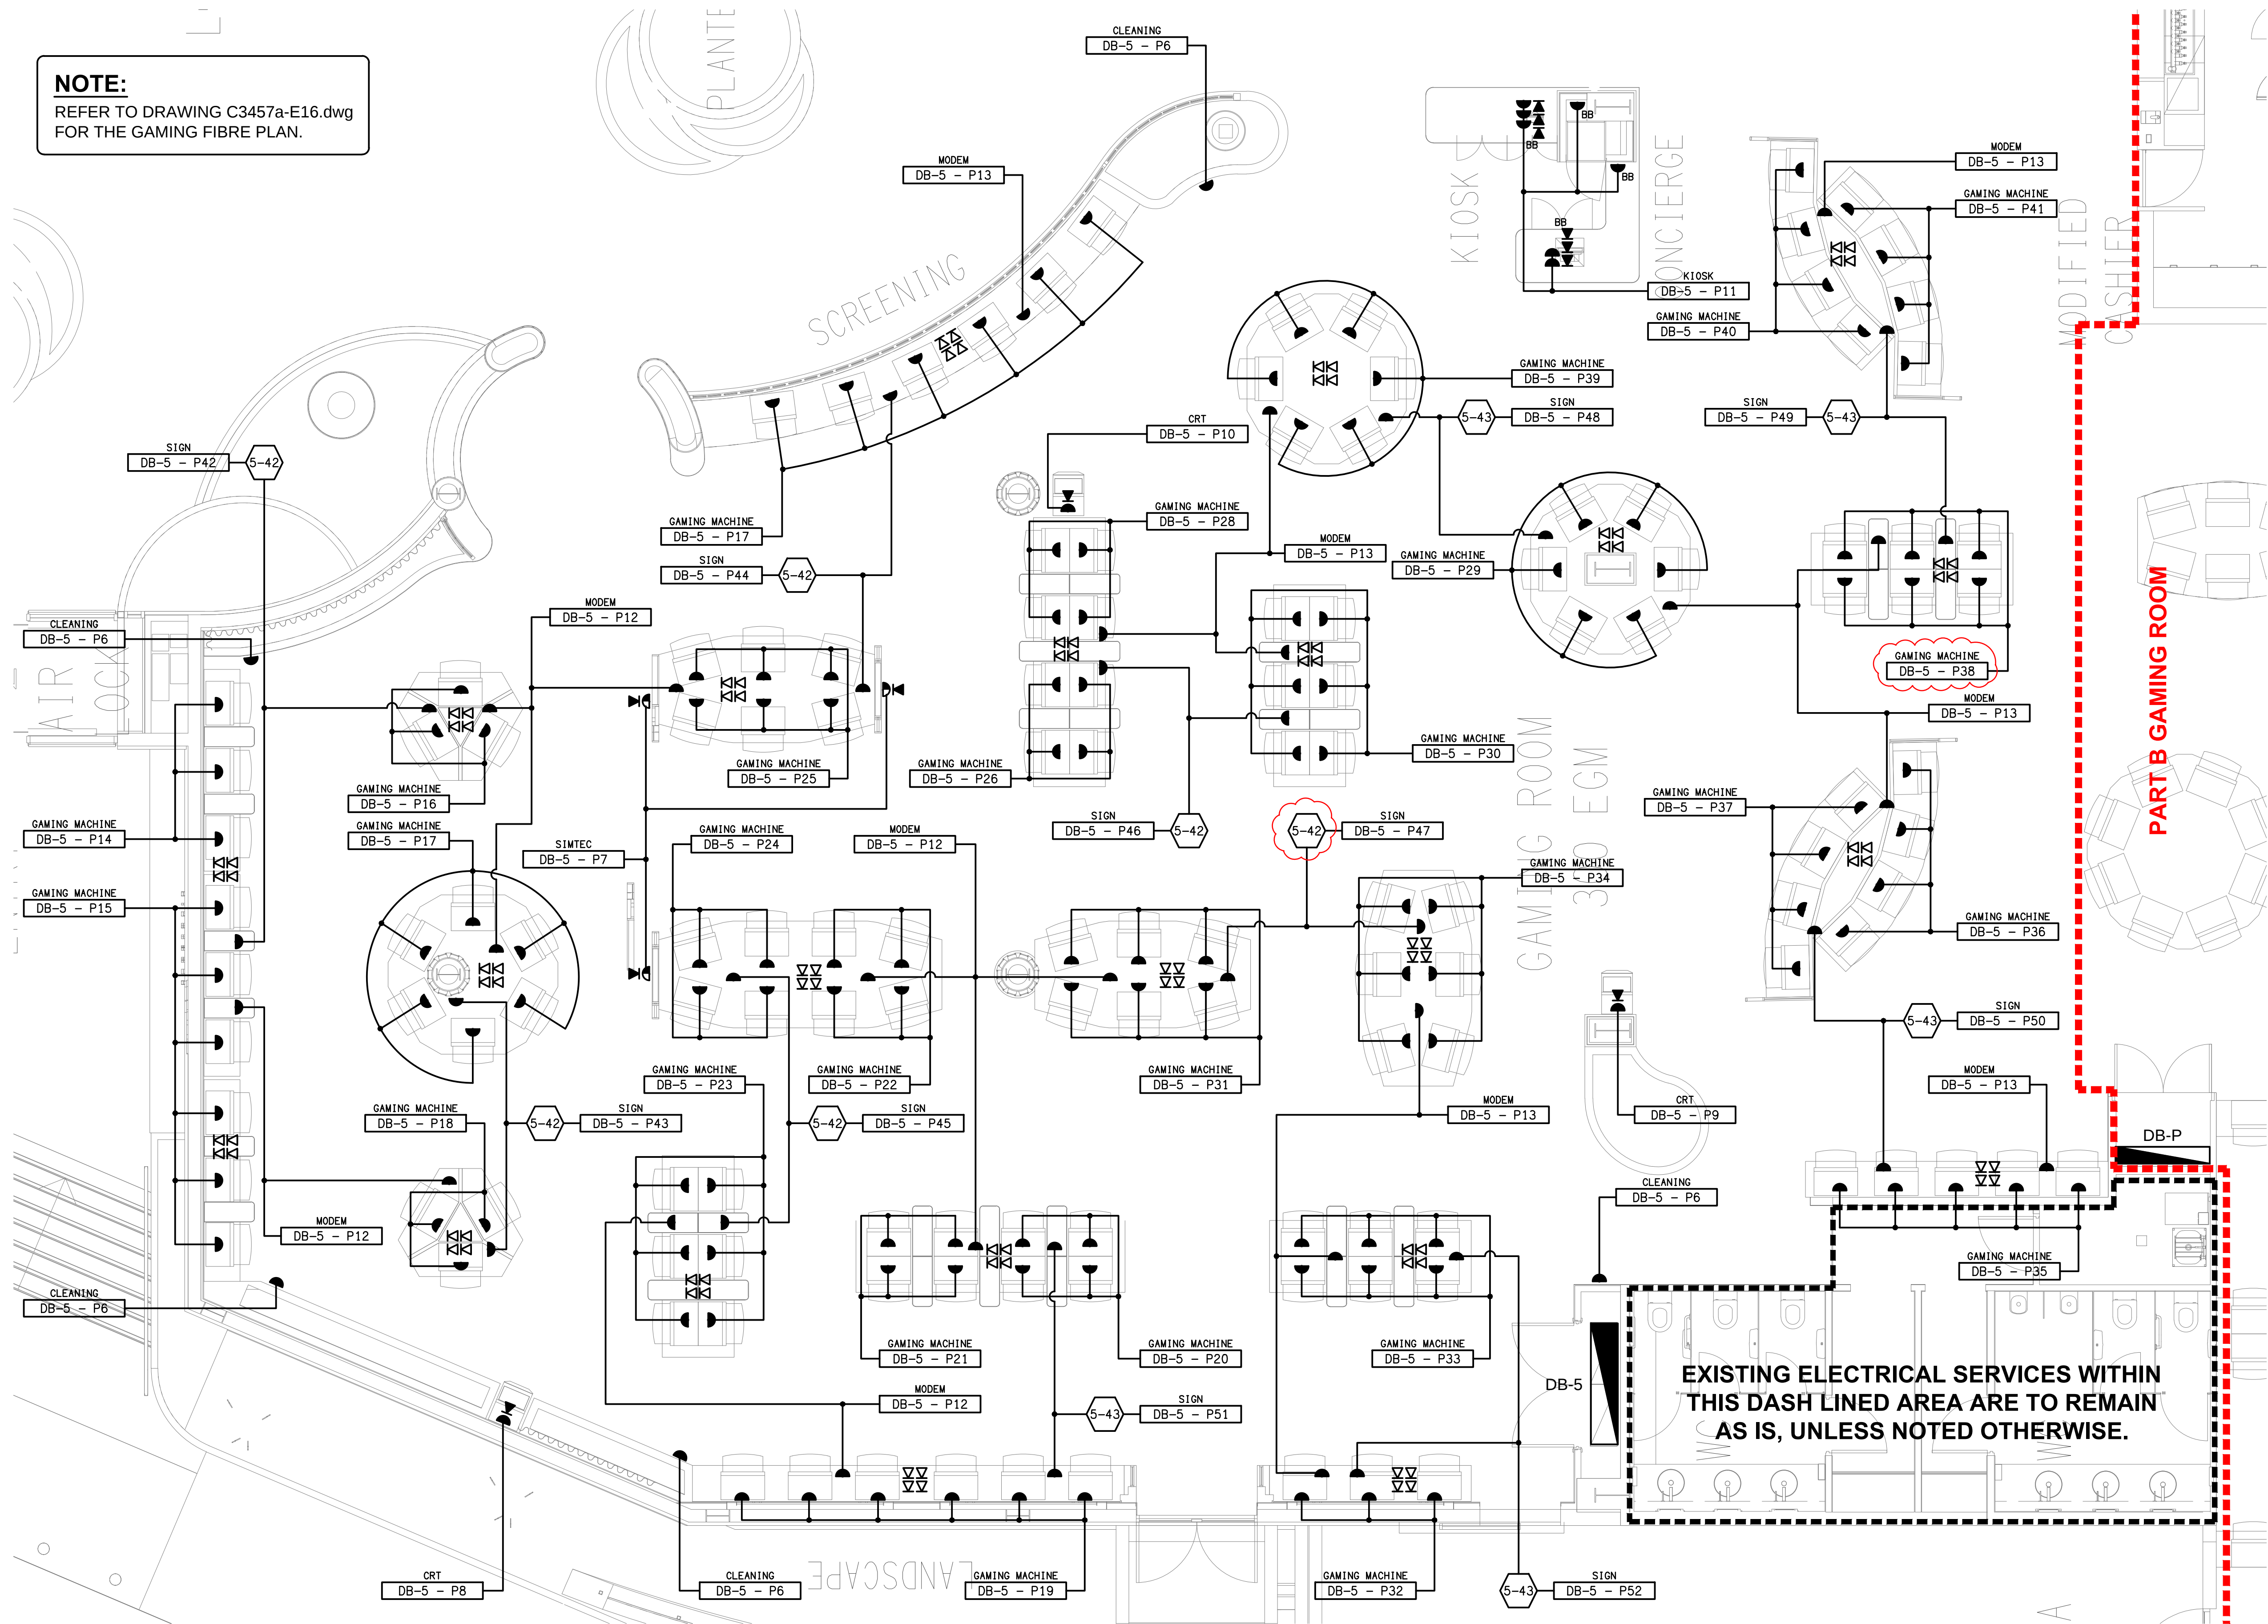

EXISTING ELECTRICAL SERVICES WITHIN
THIS DASH LINED AREA ARE TO REMAIN
AS IS, UNLESS NOTED OTHERWISE.