


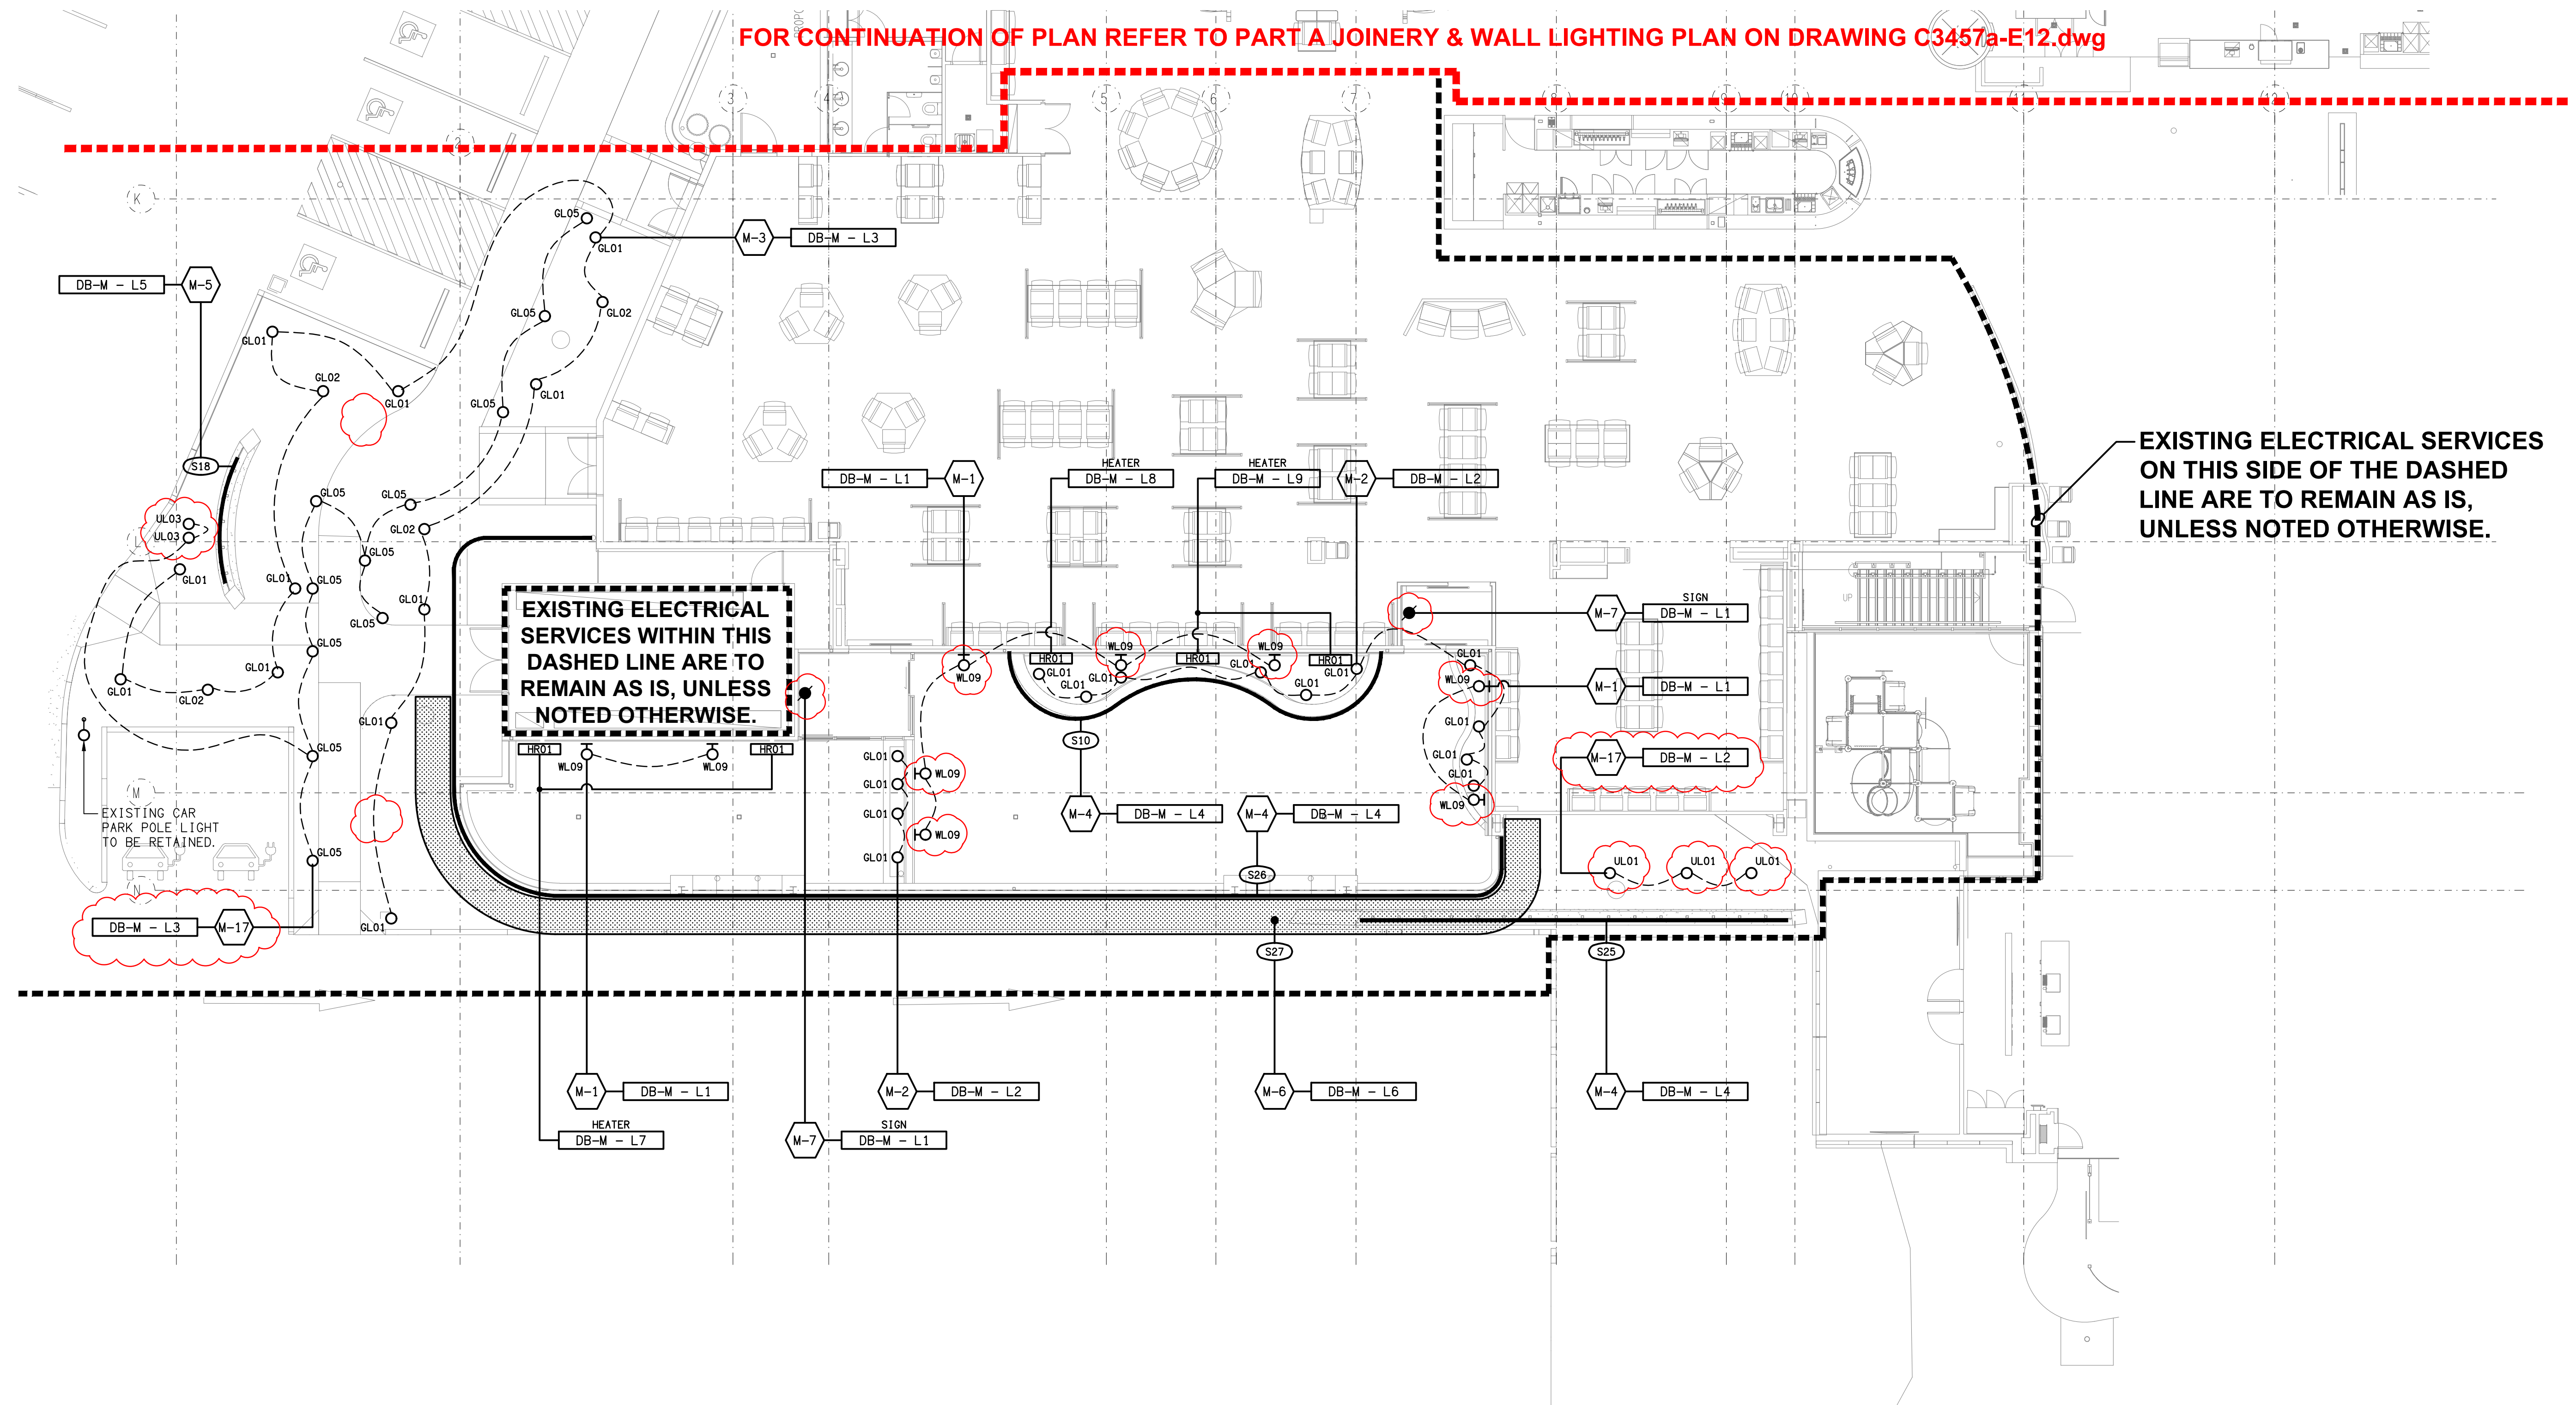

FOR CONTINUATION OF PLAN REFER TO PART A JOINERY & WALL LIGHTING PLAN ON DRAWING C3457a-E12.dwg

EXISTING ELECTRICAL SERVICES ON THIS SIDE OF THE DASHED LINE ARE TO REMAIN AS IS, UNLESS NOTED OTHERWISE.

EXISTING ELECTRICAL SERVICES WITHIN THIS DASHED LINE ARE TO REMAIN AS IS, UNLESS NOTED OTHERWISE.

EXISTING CAR PARK POLE LIGHT TO BE RETAINED.