


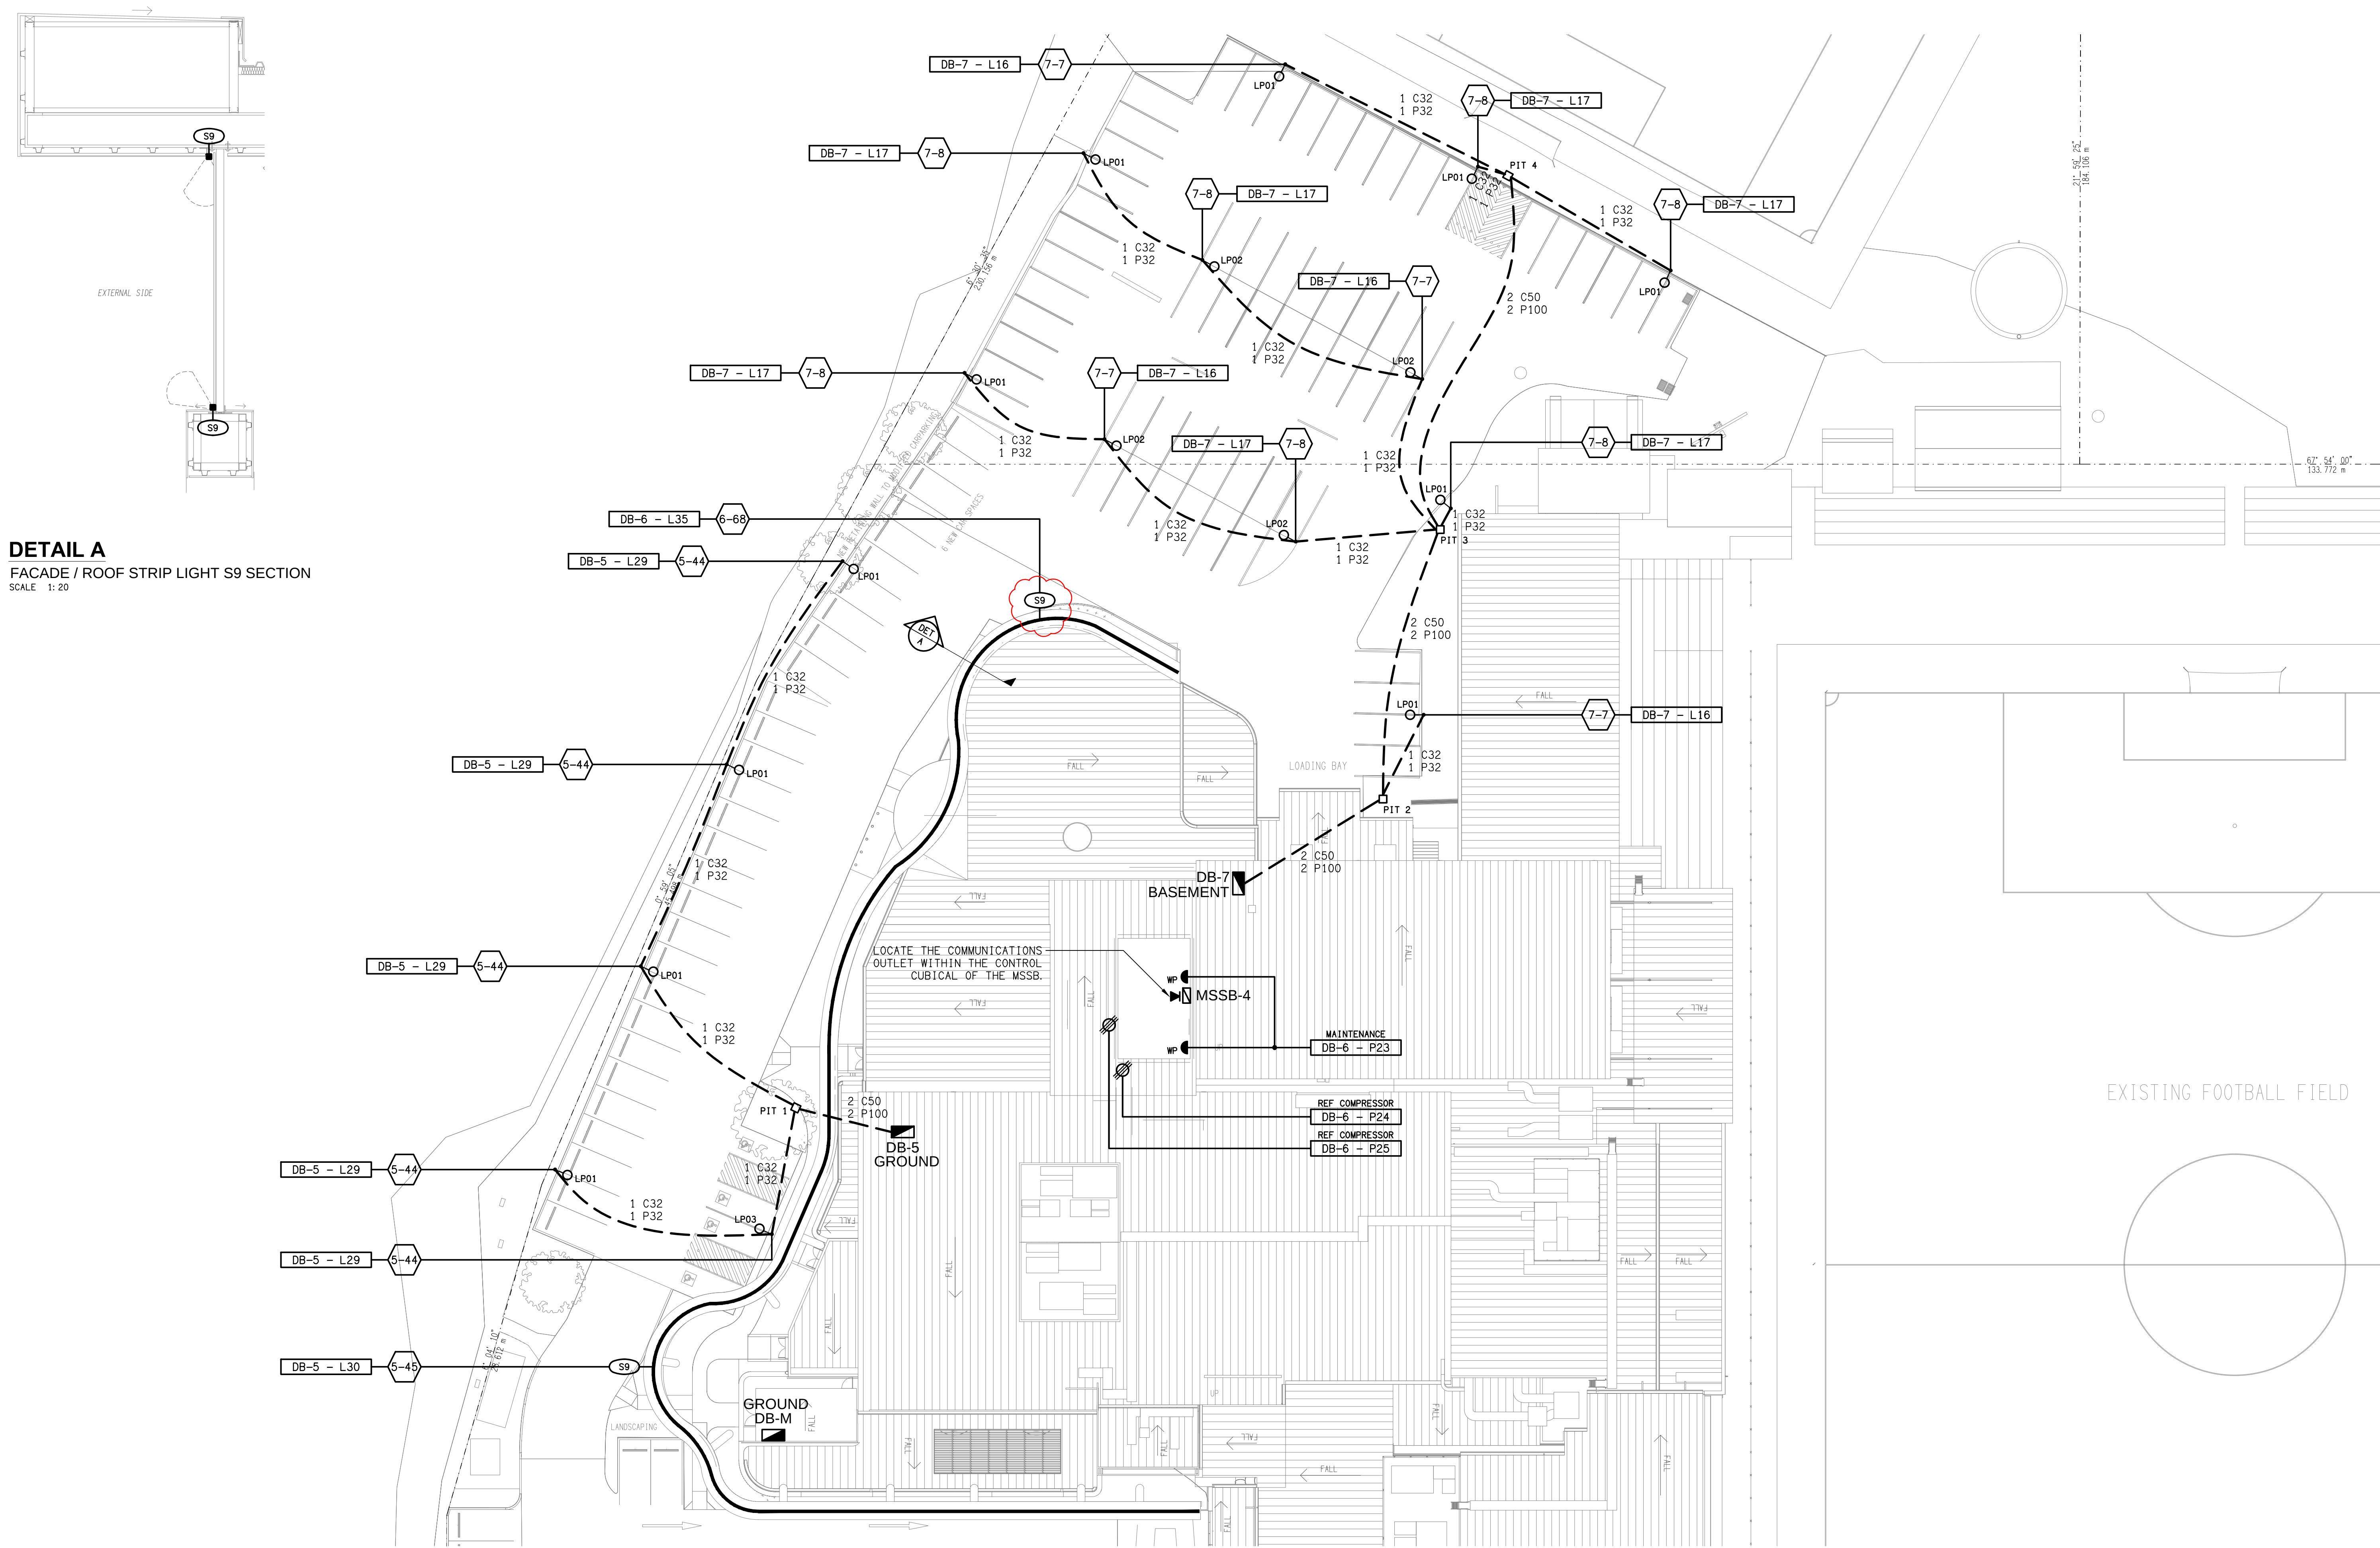

DETAIL A
FACADE / ROOF STRIP LIGHT S9 SECTION
SCALE 1:20