



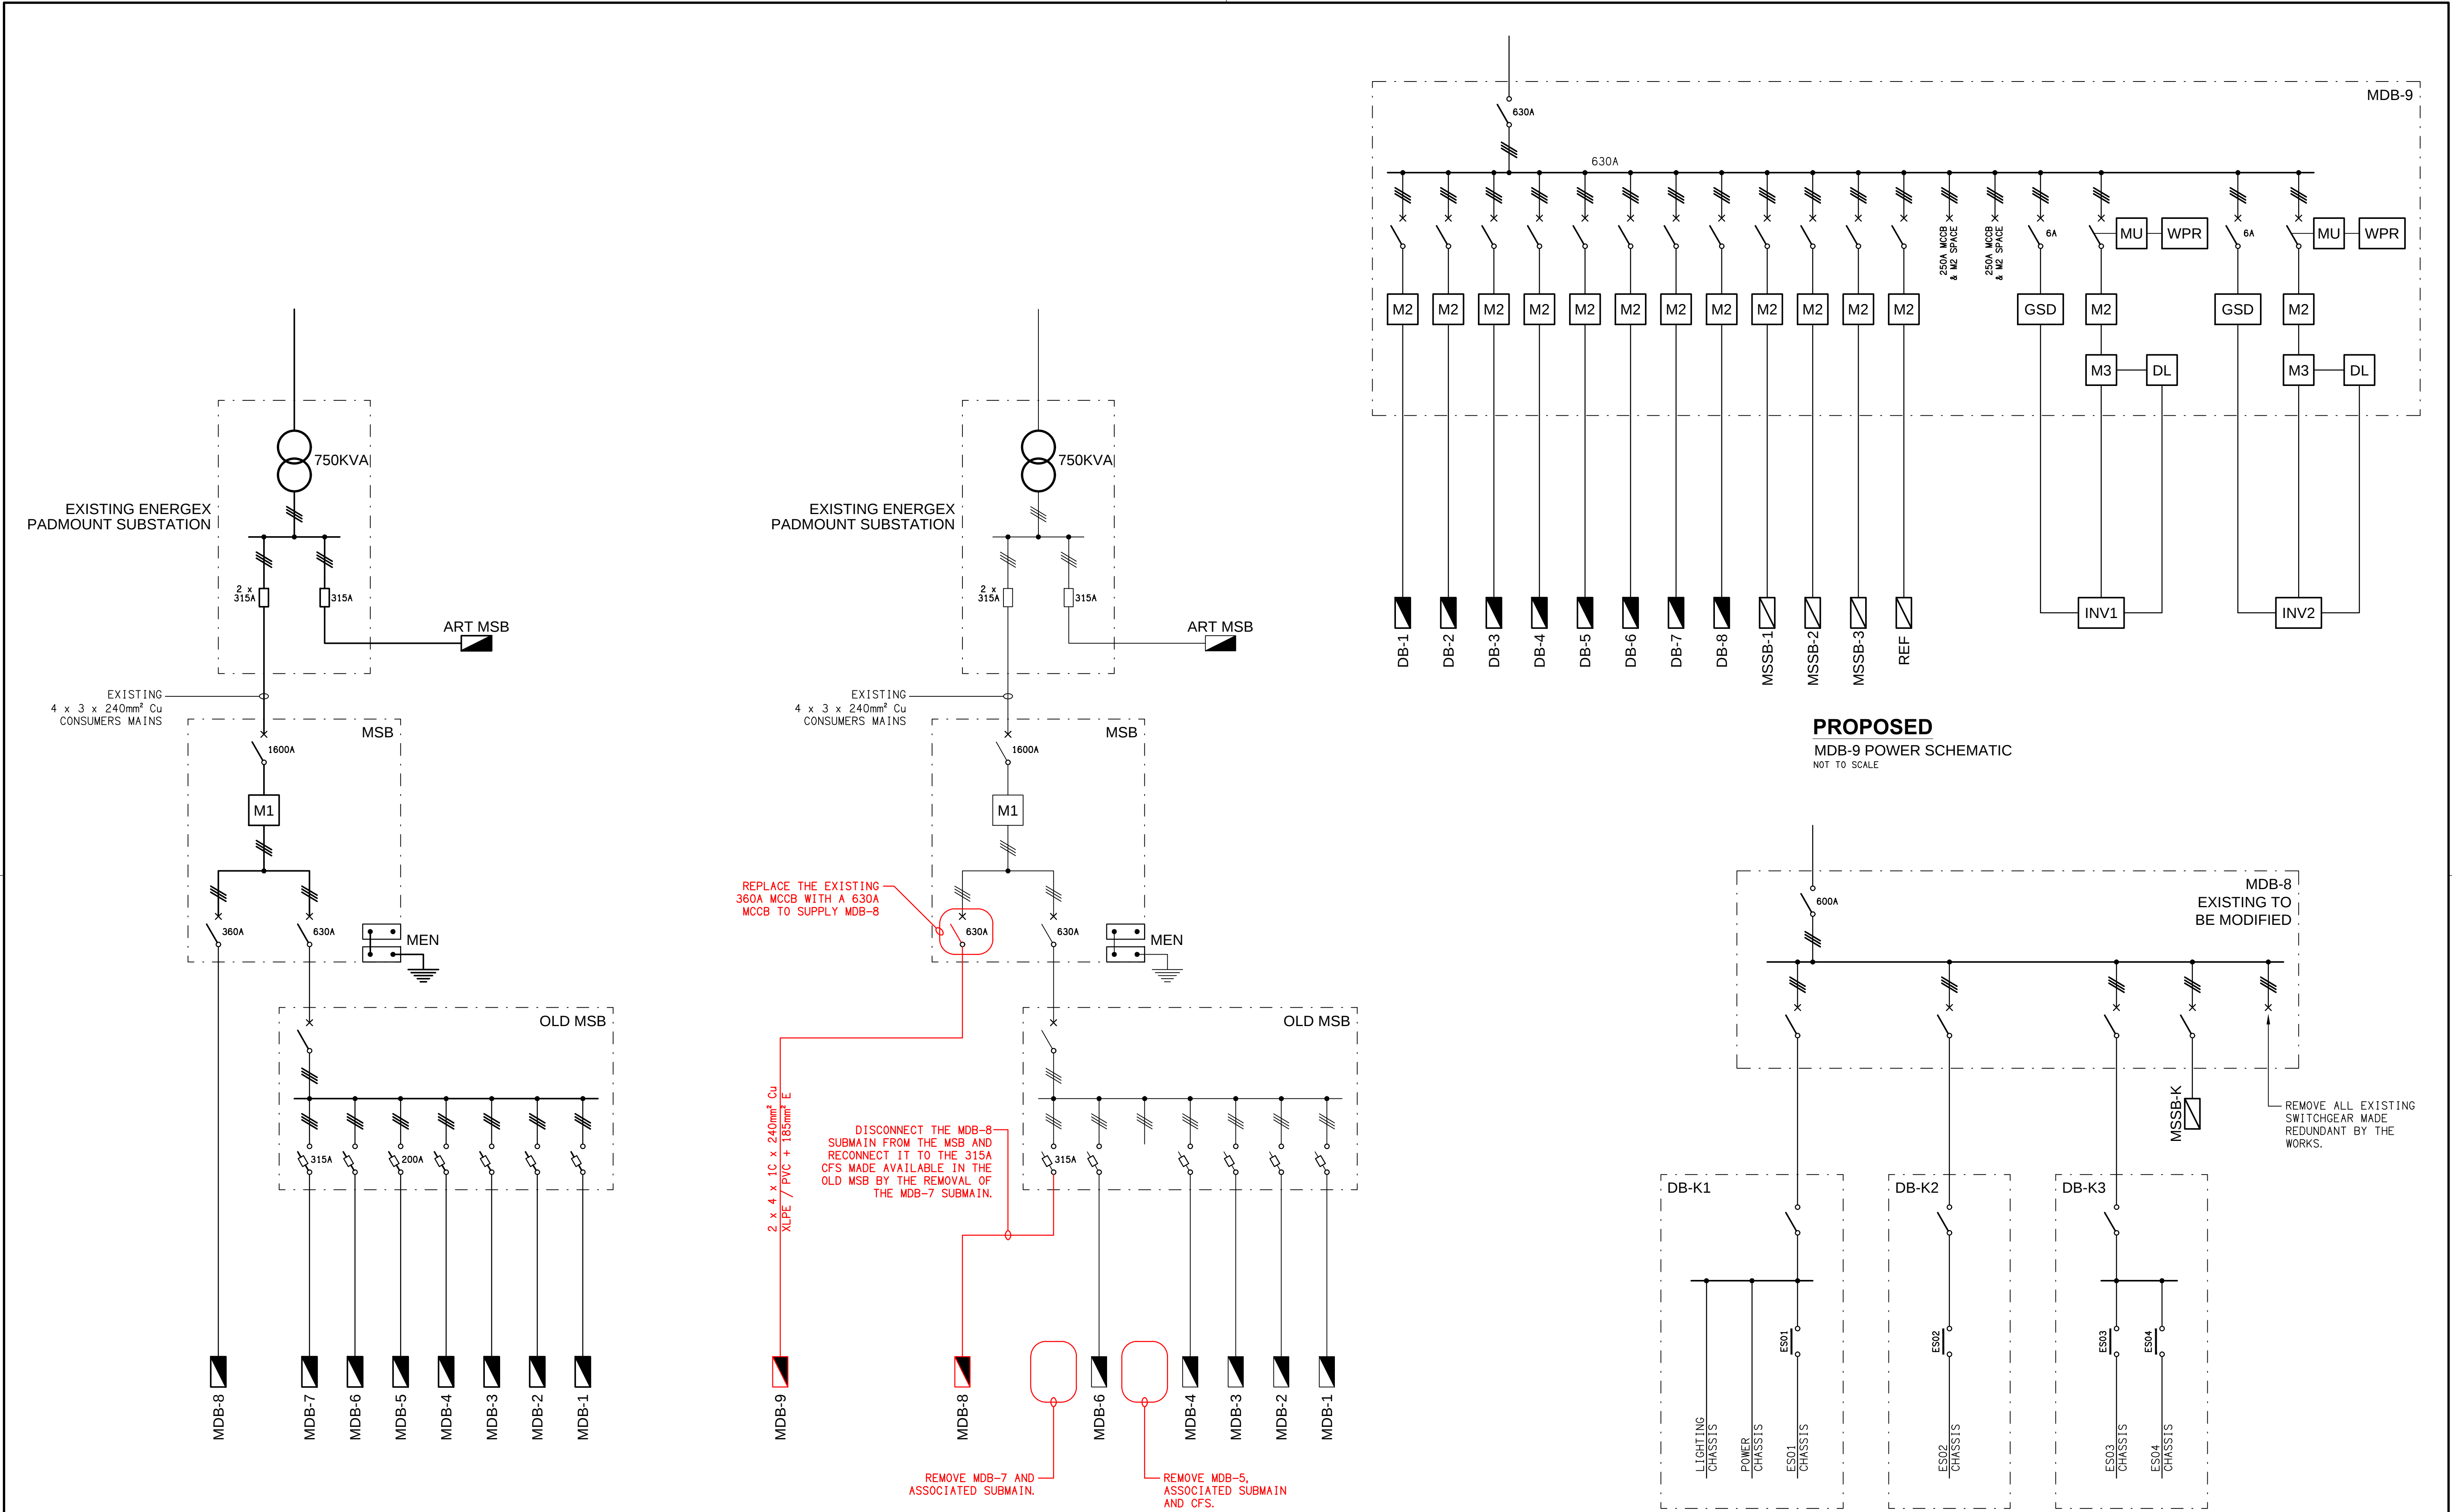

EXISTING
POWER SCHEMATIC
NOT TO SCALE

PROPOSED
POWER SCHEMATIC
NOT TO SCALE

PROPOSED
MDB-9 POWER SCHEMATIC
NOT TO SCALE

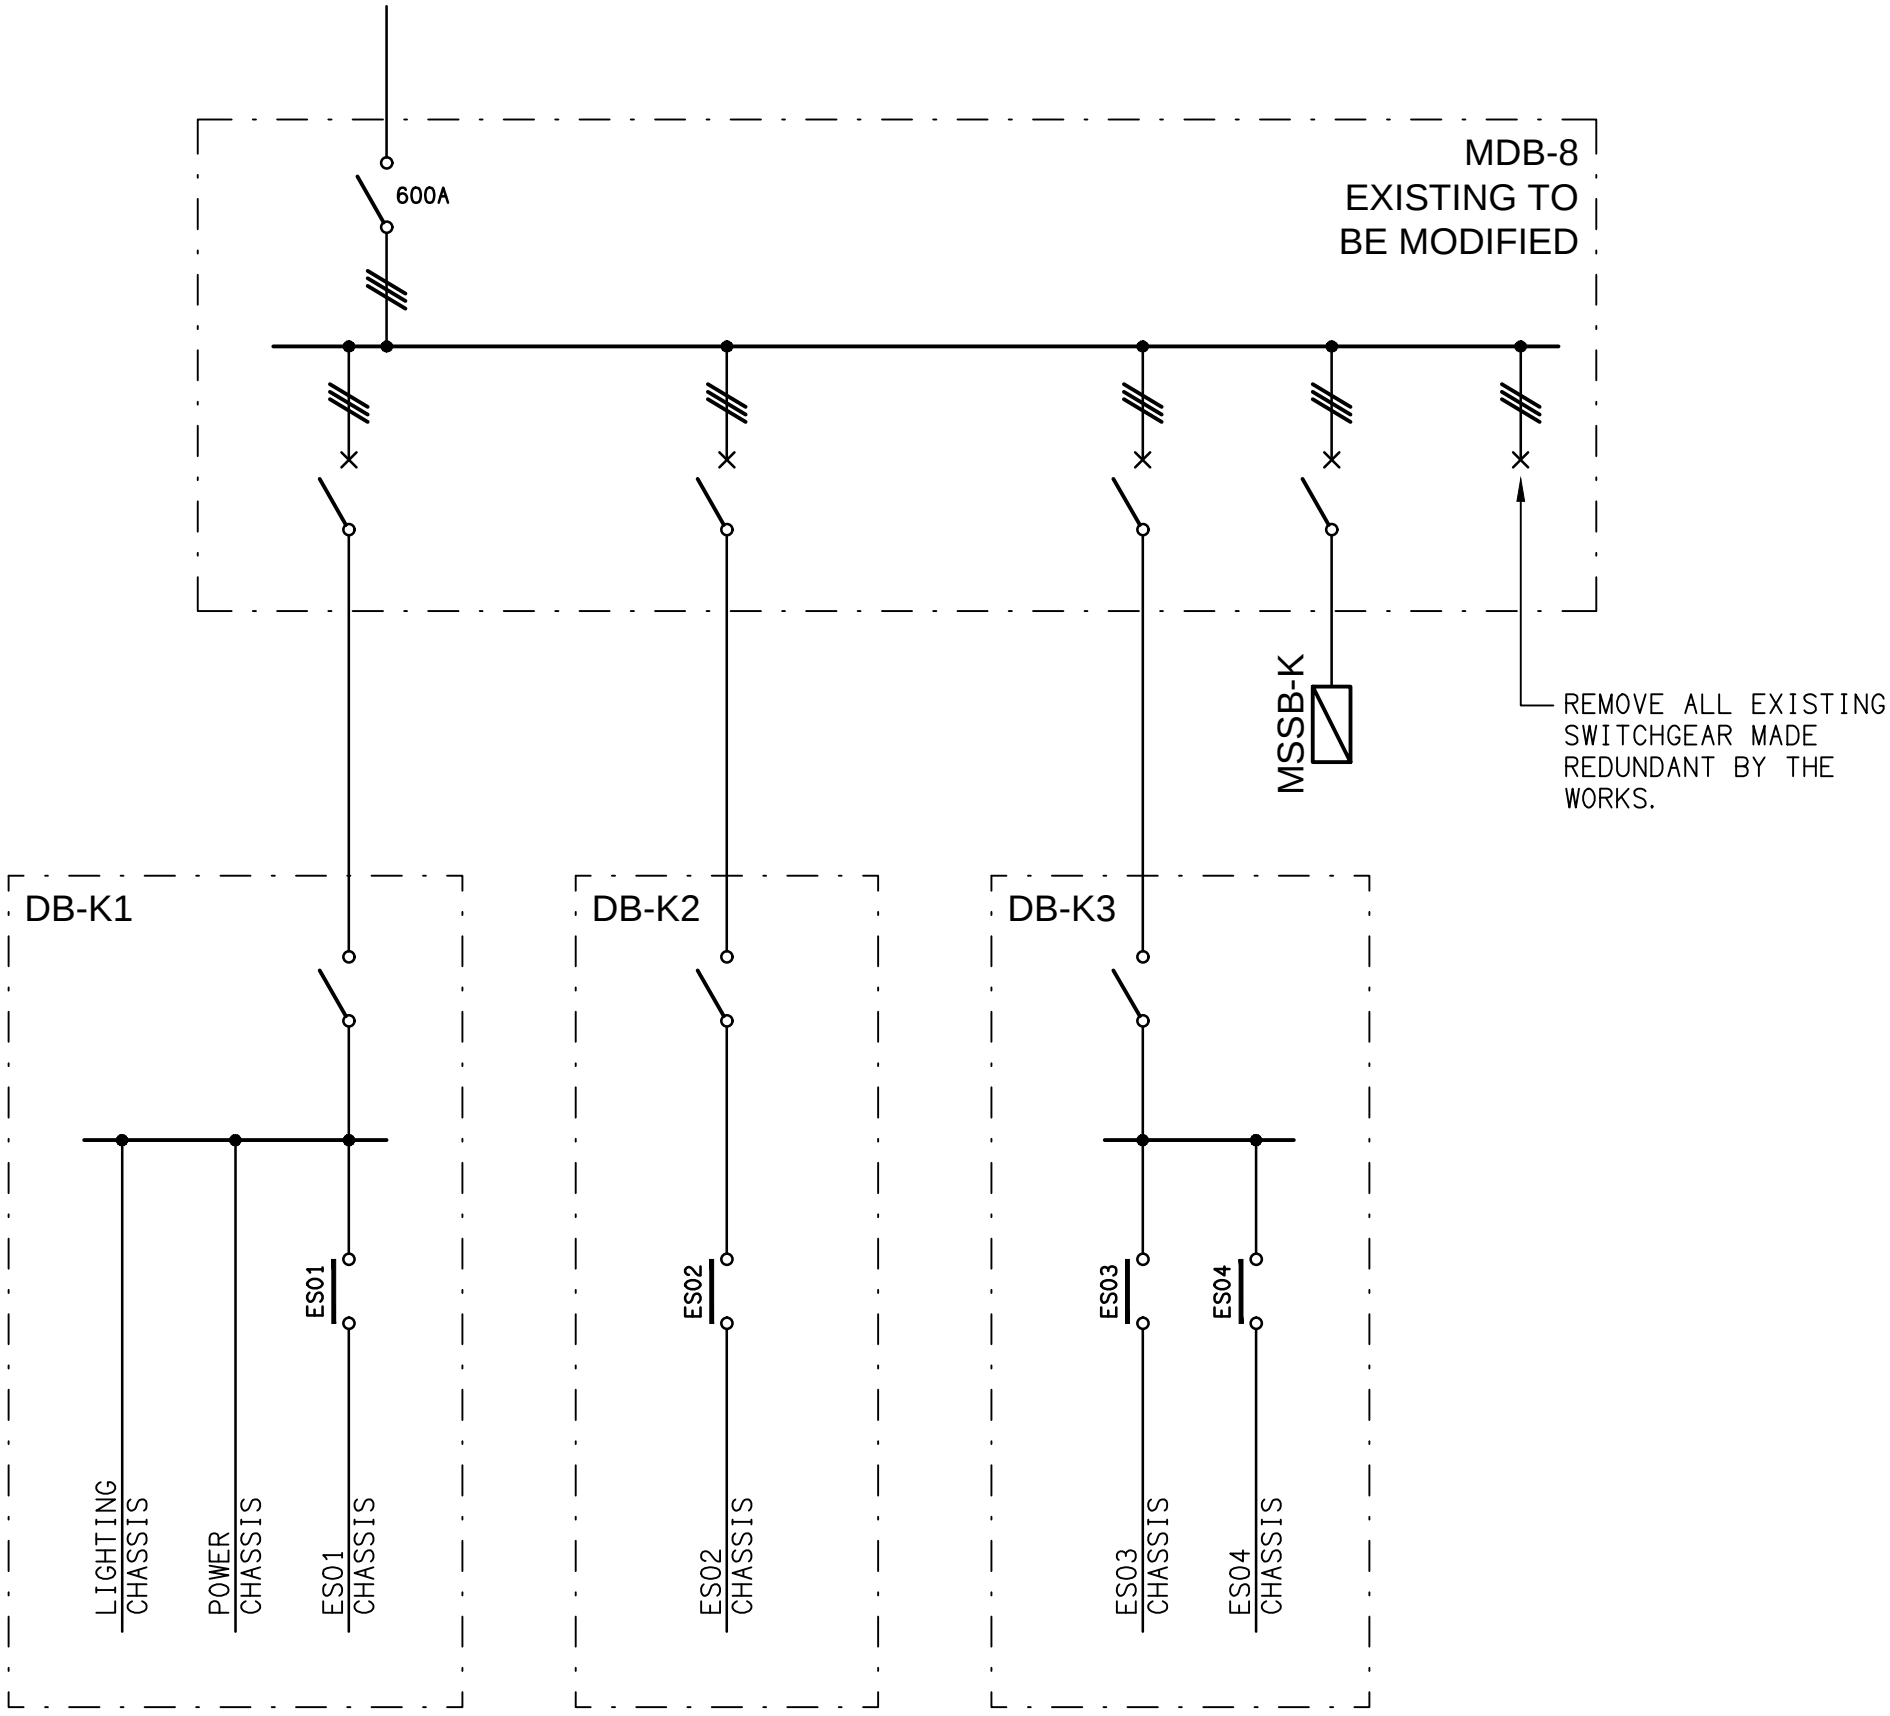

SCHEMATIC
K BLOCK CONFIGURATION
NOT TO SCALE