


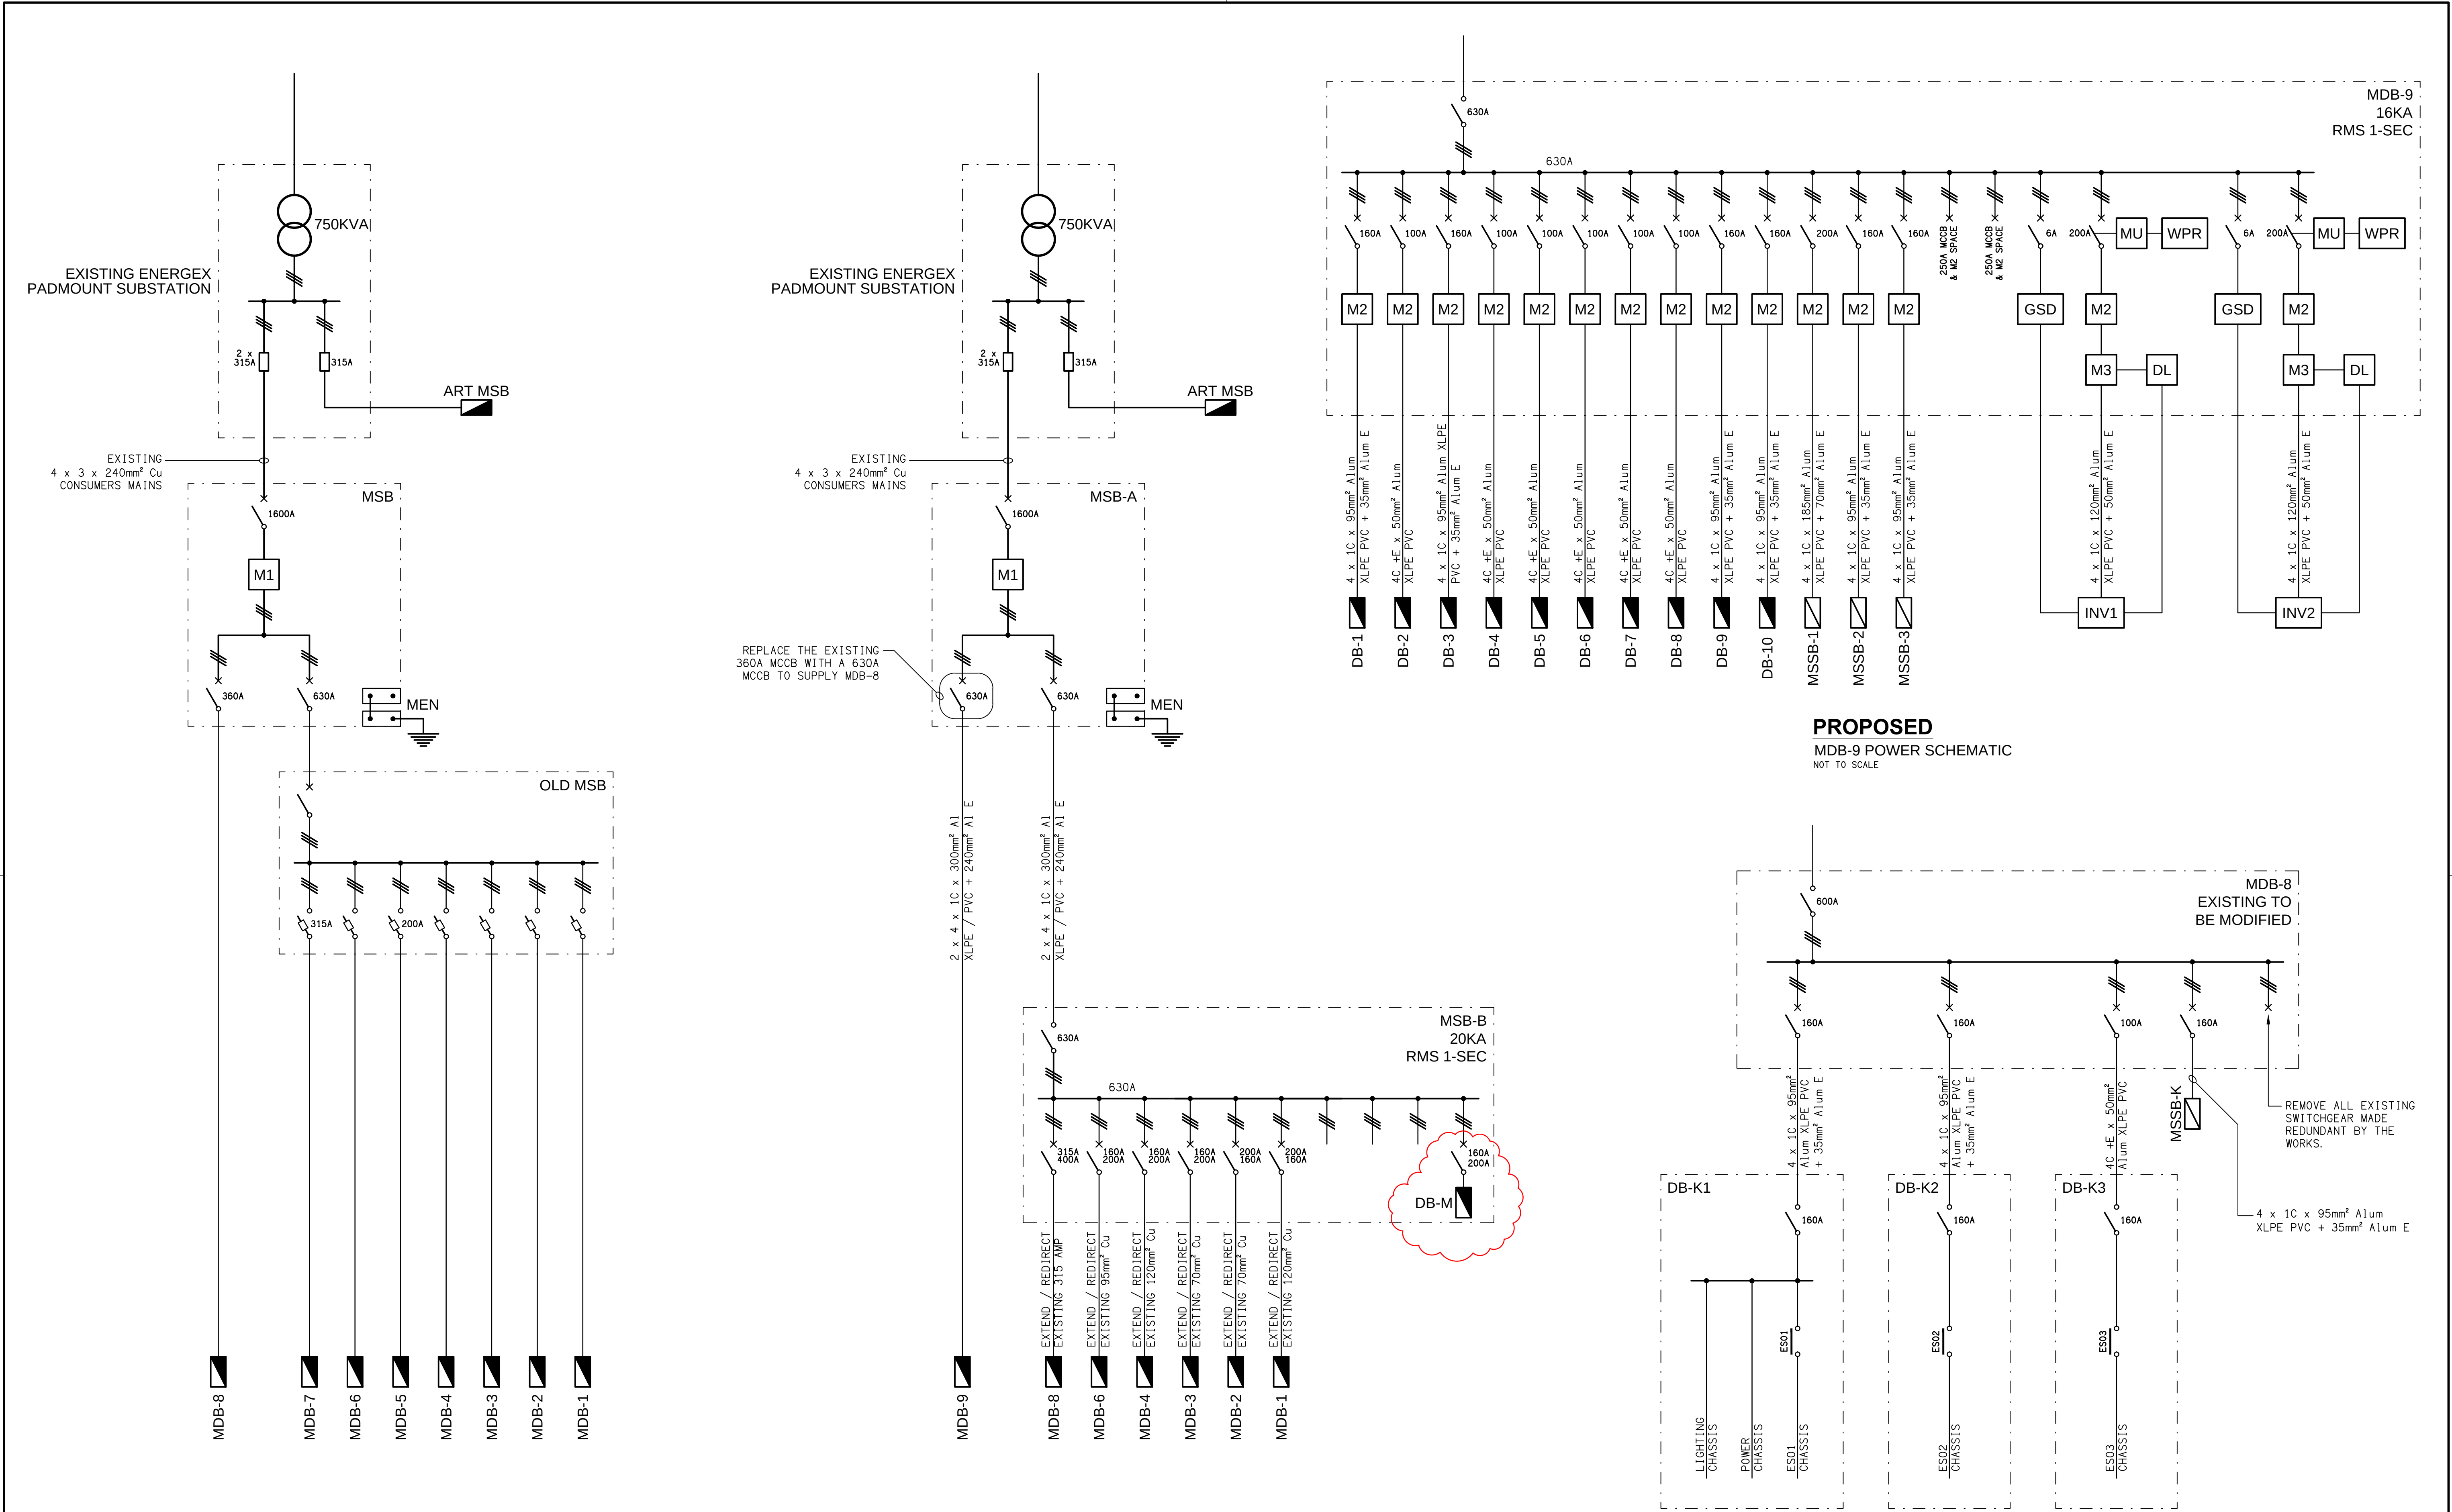

EXISTING
POWER SCHEMATIC
NOT TO SCALE

PROPOSED
POWER SCHEMATIC
NOT TO SCALE

SCHEMATIC
K BLOCK CONFIGURATION
NOT TO SCALE