


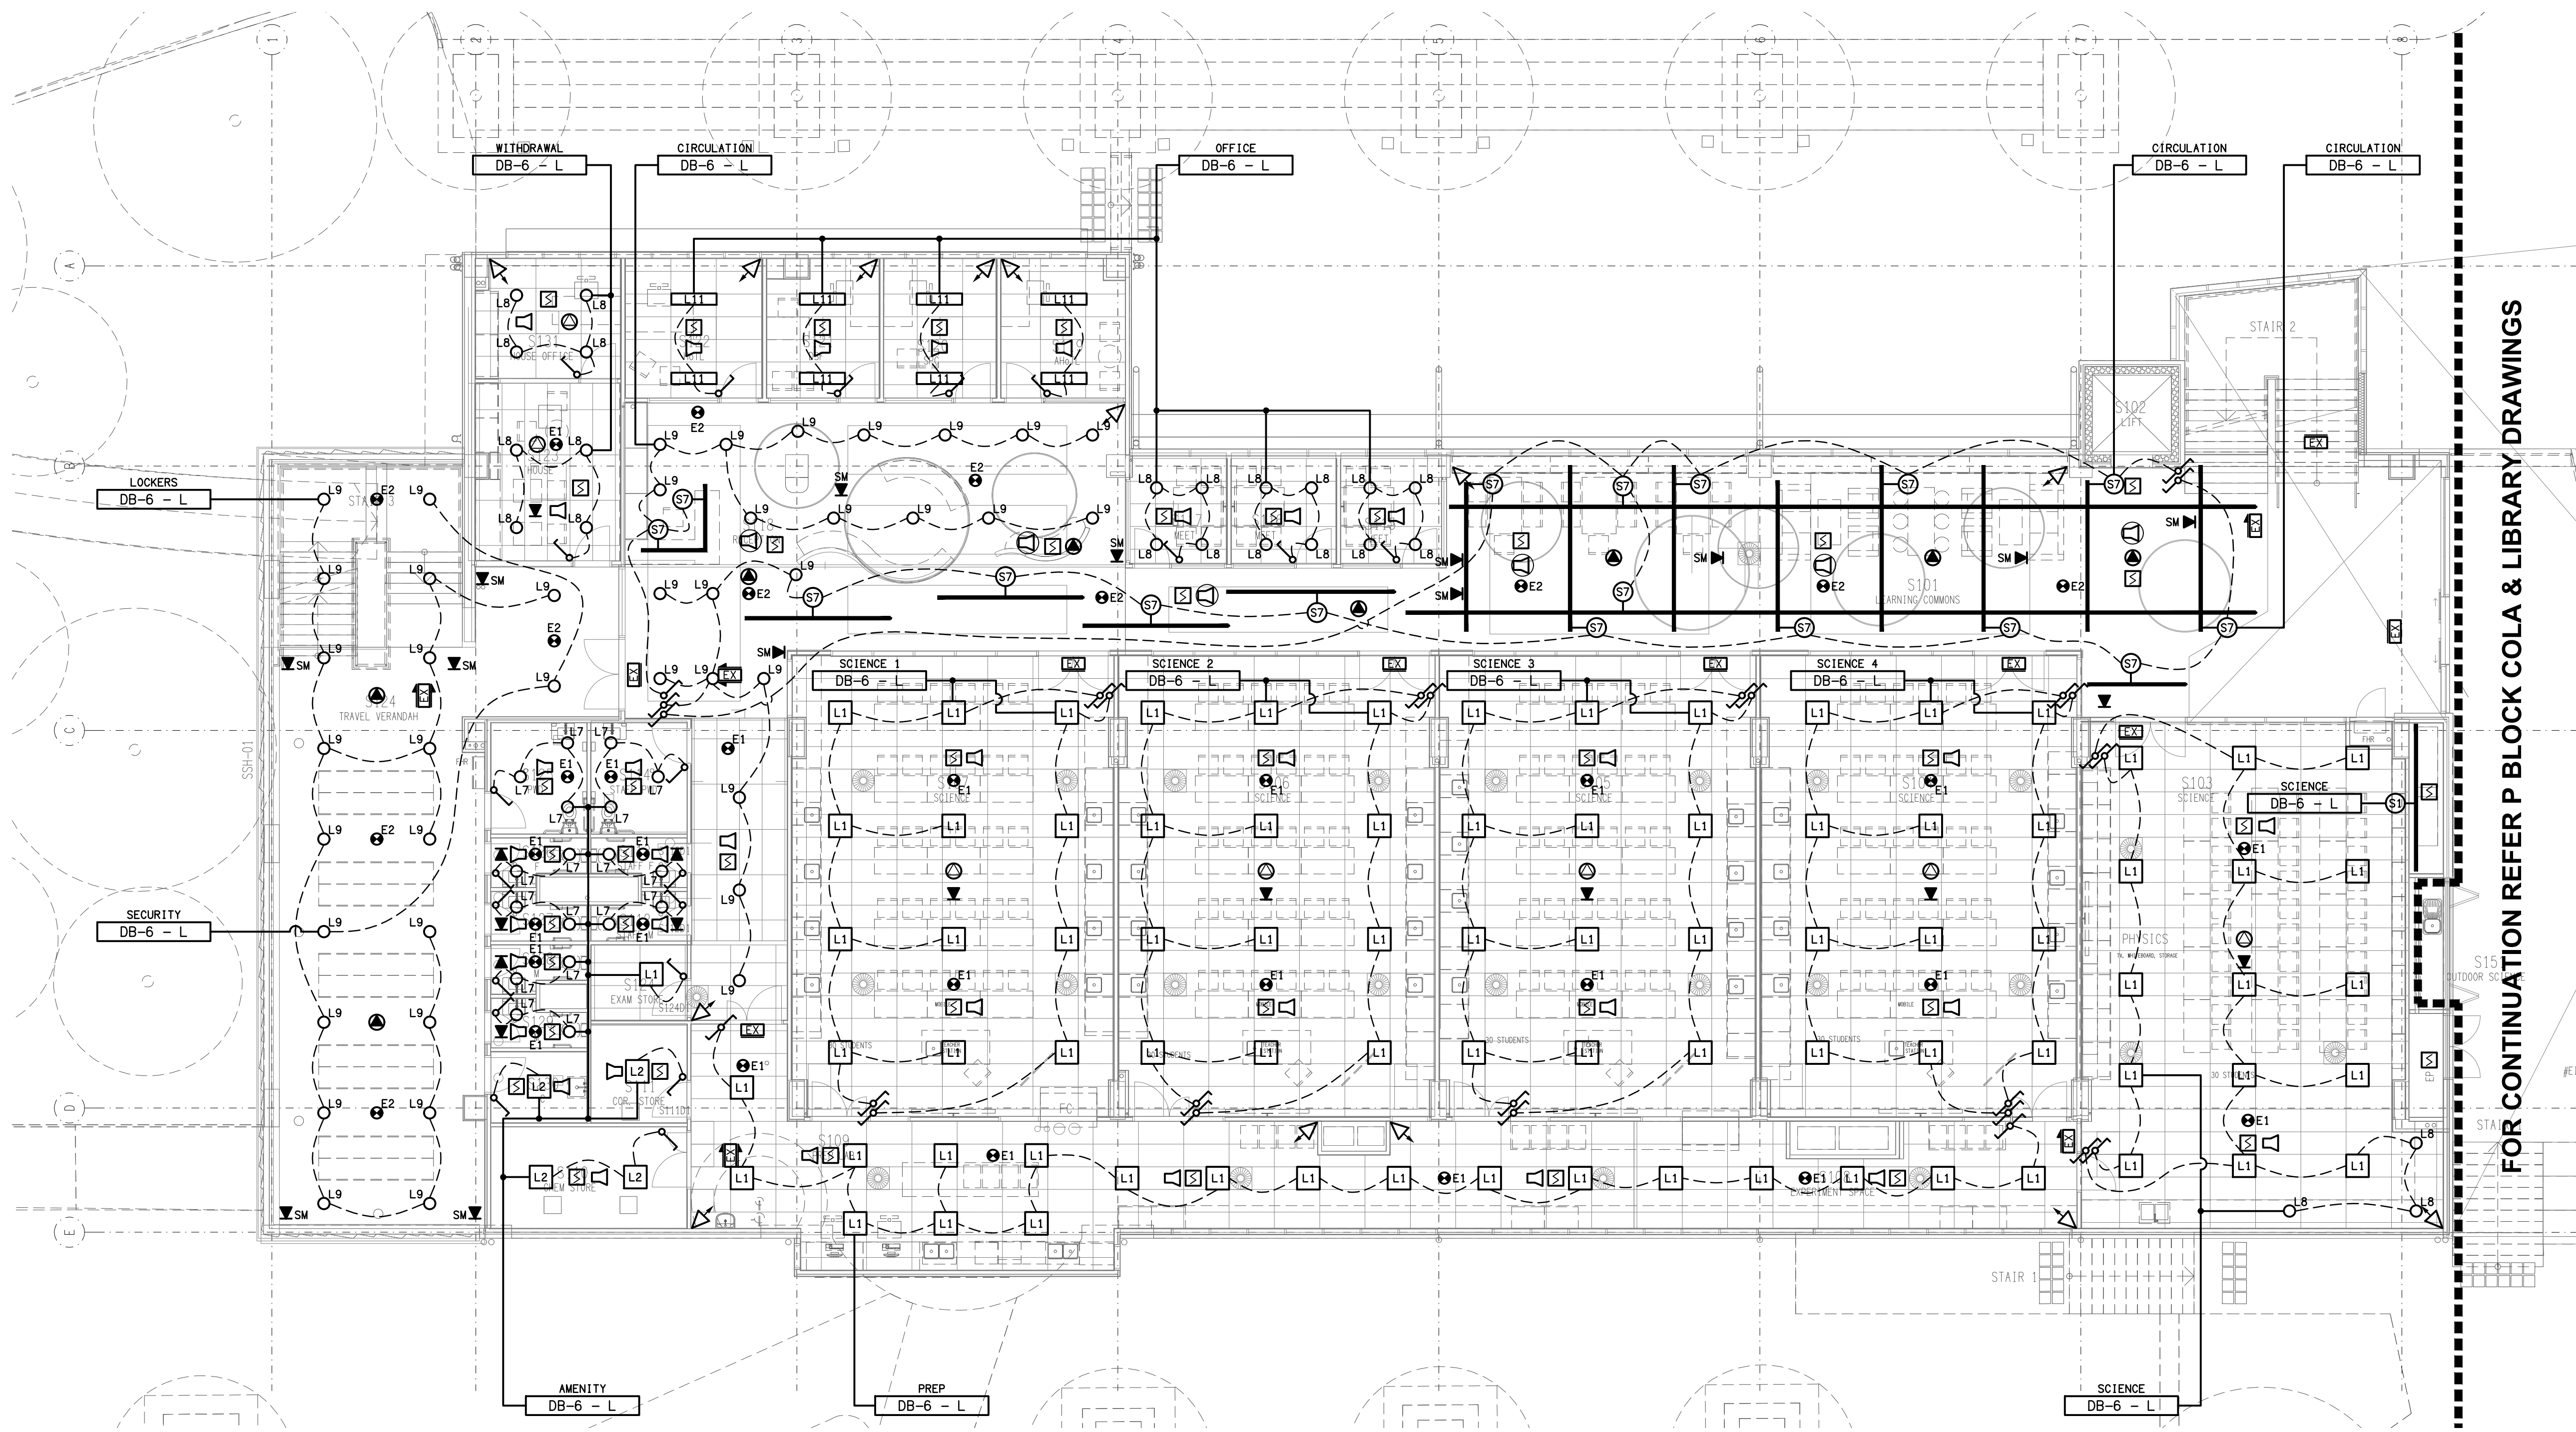

FOR CONTINUATION REFER P BLOCK COLA & LIBRARY DRAWINGS