


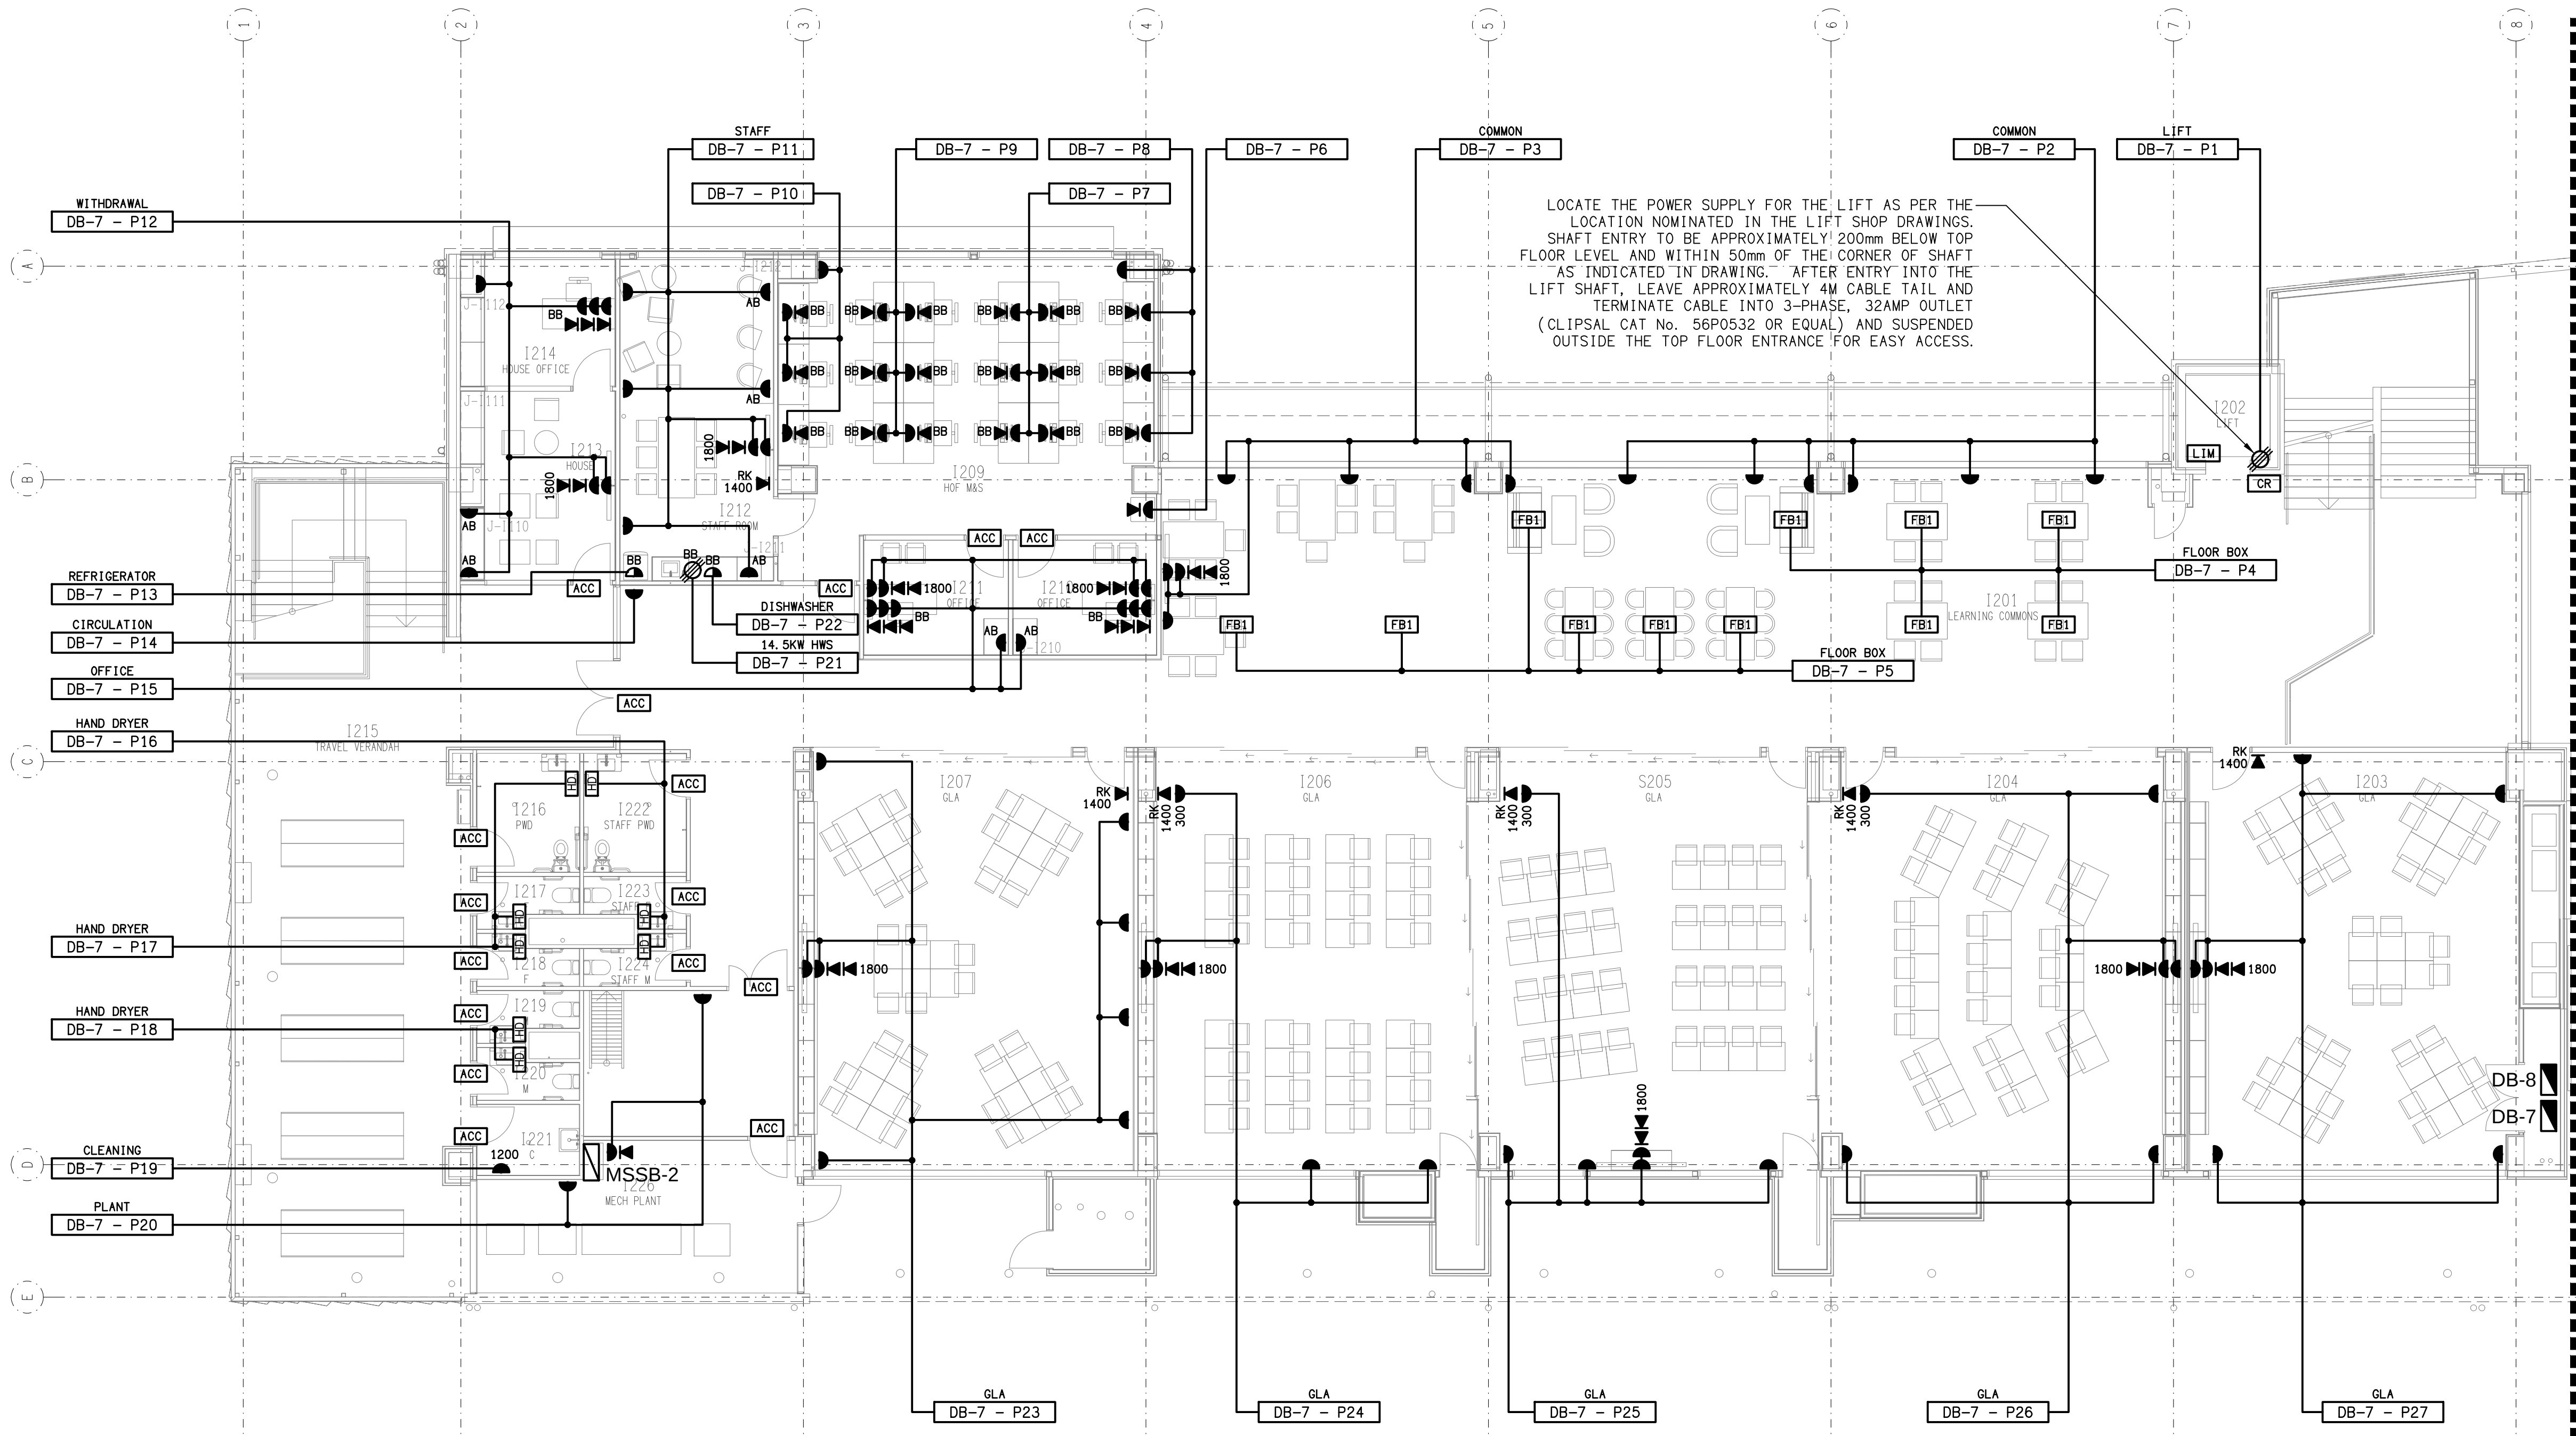

LOCATE THE POWER SUPPLY FOR THE LIFT AS PER THE LOCATION NOMINATED IN THE LIFT SHOP DRAWINGS. SHAFT ENTRY TO BE APPROXIMATELY 200mm BELOW TOP FLOOR LEVEL AND WITHIN 50mm OF THE CORNER OF SHAFT AS INDICATED IN DRAWING. AFTER ENTRY INTO THE LIFT SHAFT, LEAVE APPROXIMATELY 4M CABLE TAIL AND TERMINATE CABLE INTO 3-PHASE, 32AMP OUTLET (CLIPSAL CAT No. 56P0532 OR EQUAL) AND SUSPENDED OUTSIDE THE TOP FLOOR ENTRANCE FOR EASY ACCESS.

FOR CONTINUATION REFER COLA & BLOCK L DRAWINGS