


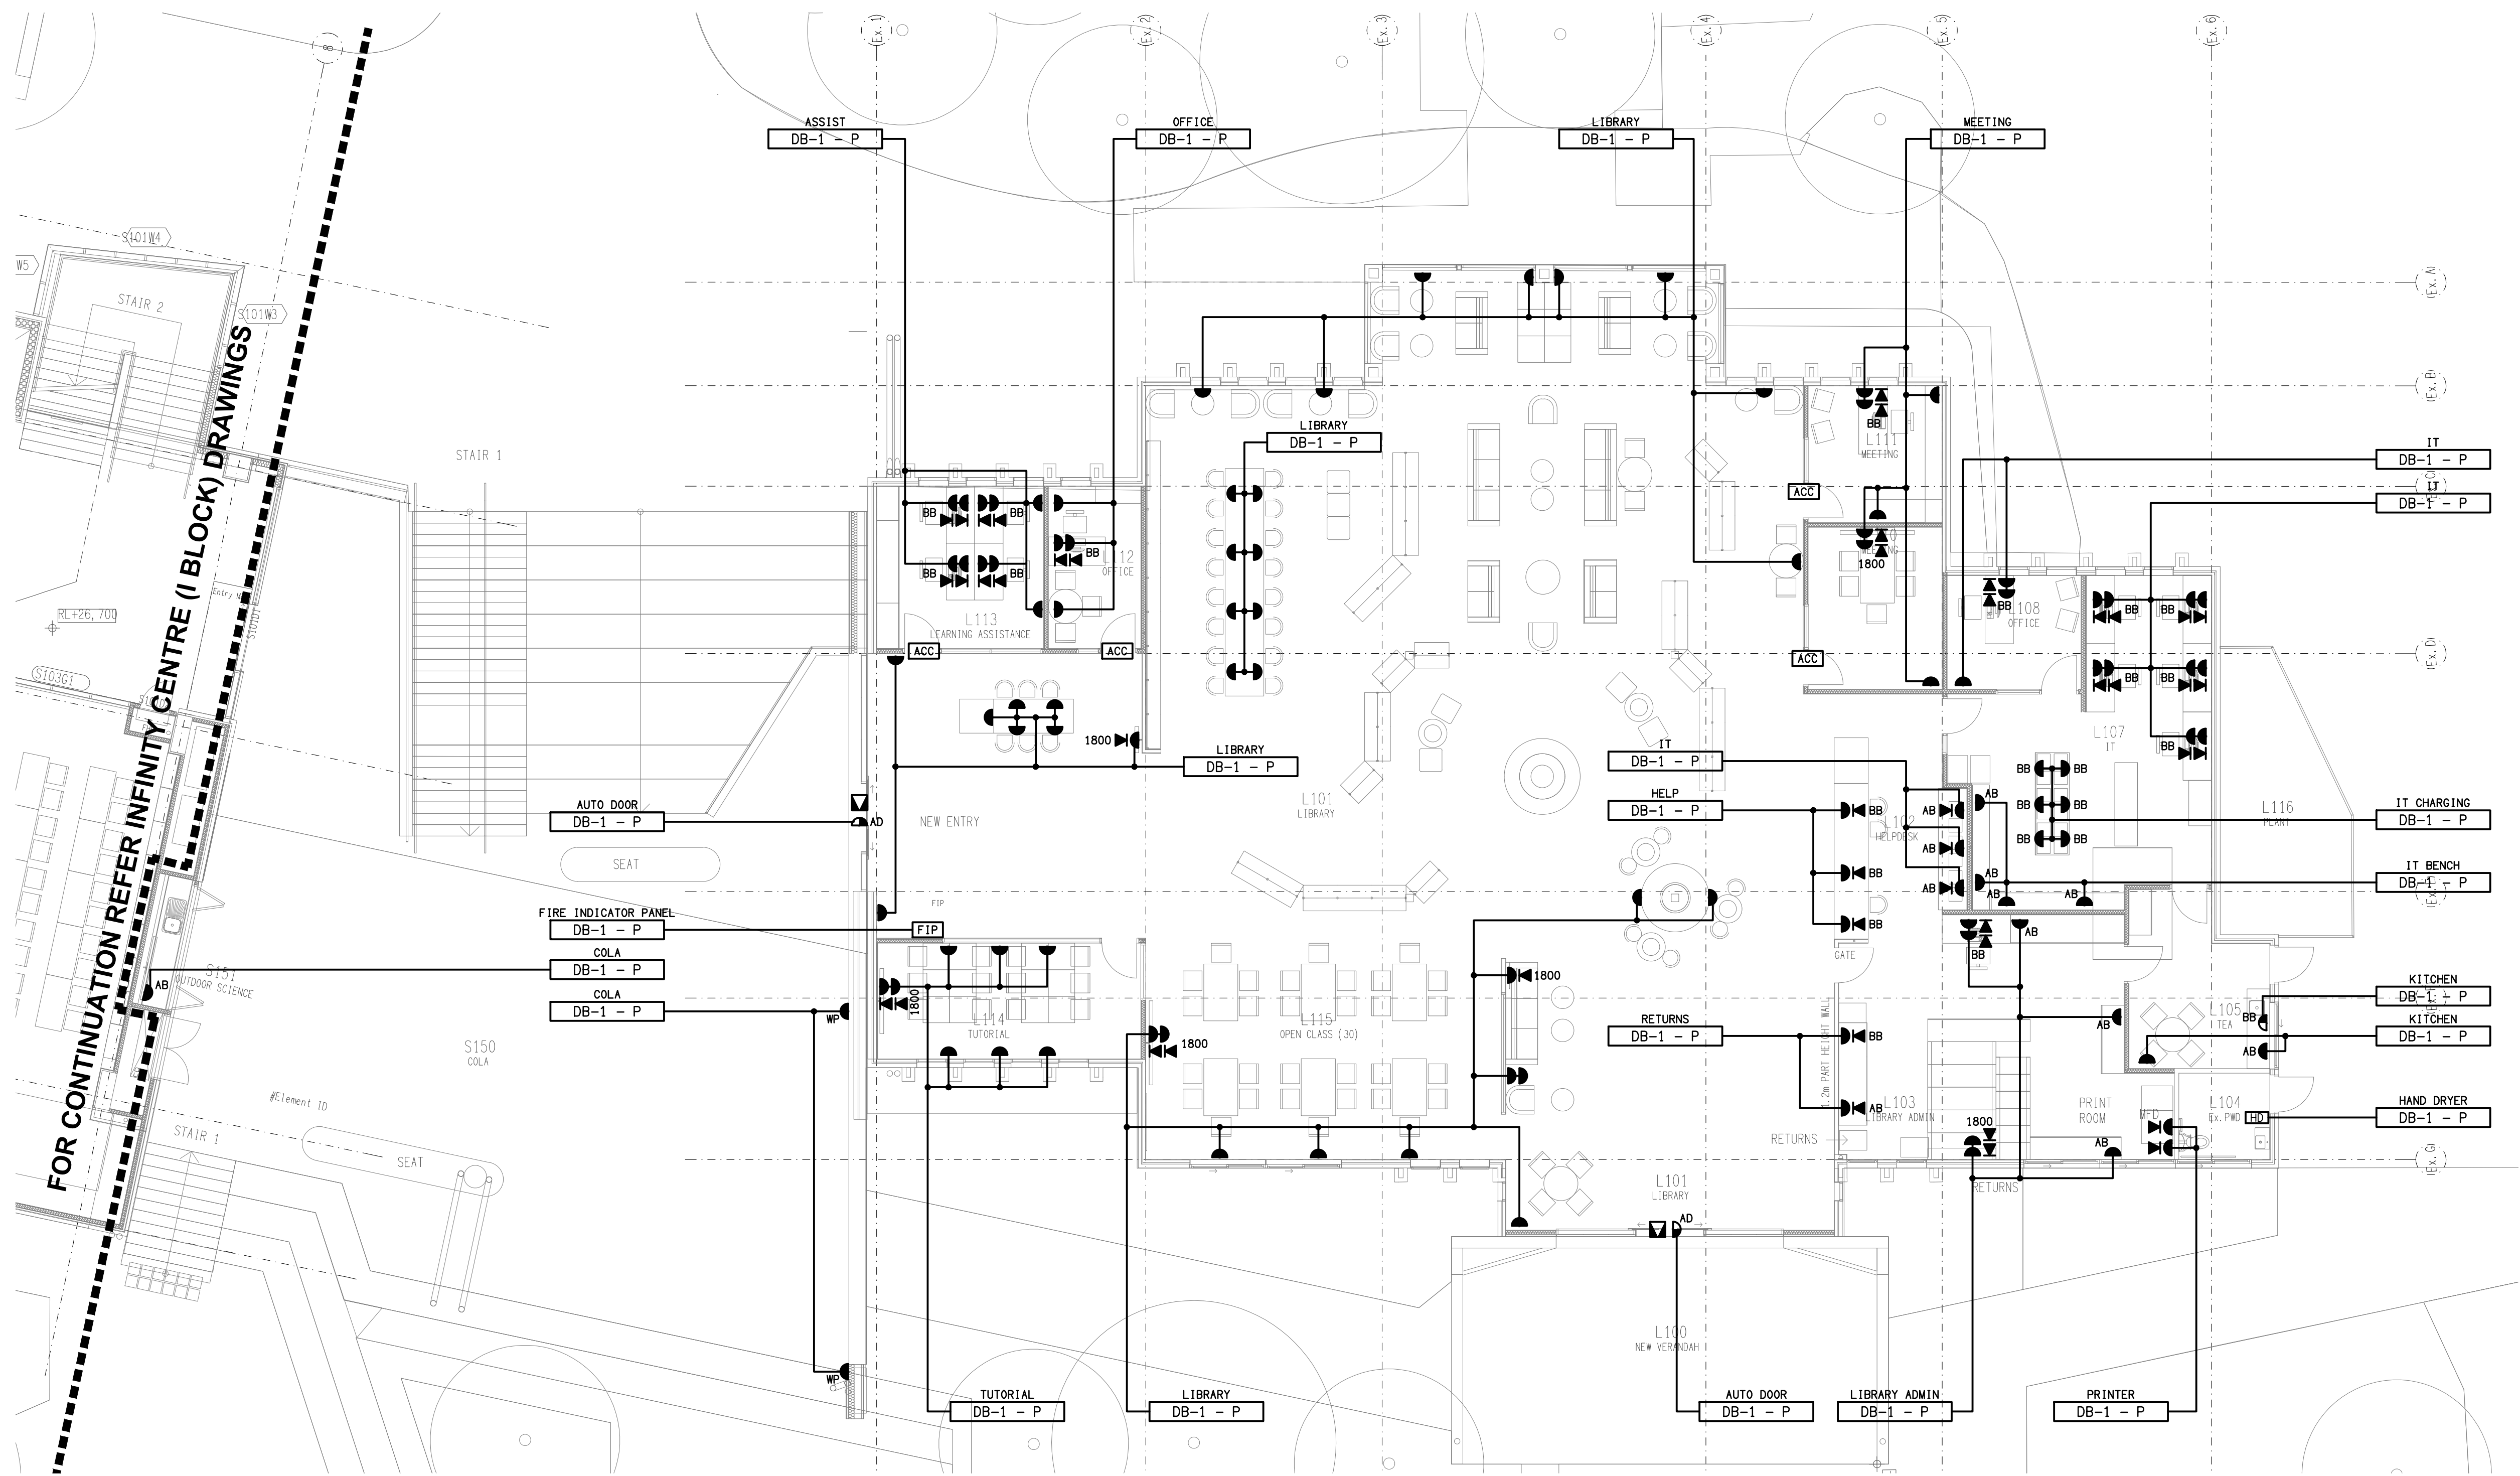

FOR CONTINUATION REFER INFINITY CENTRE (I BLOCK) DRAWINGS