


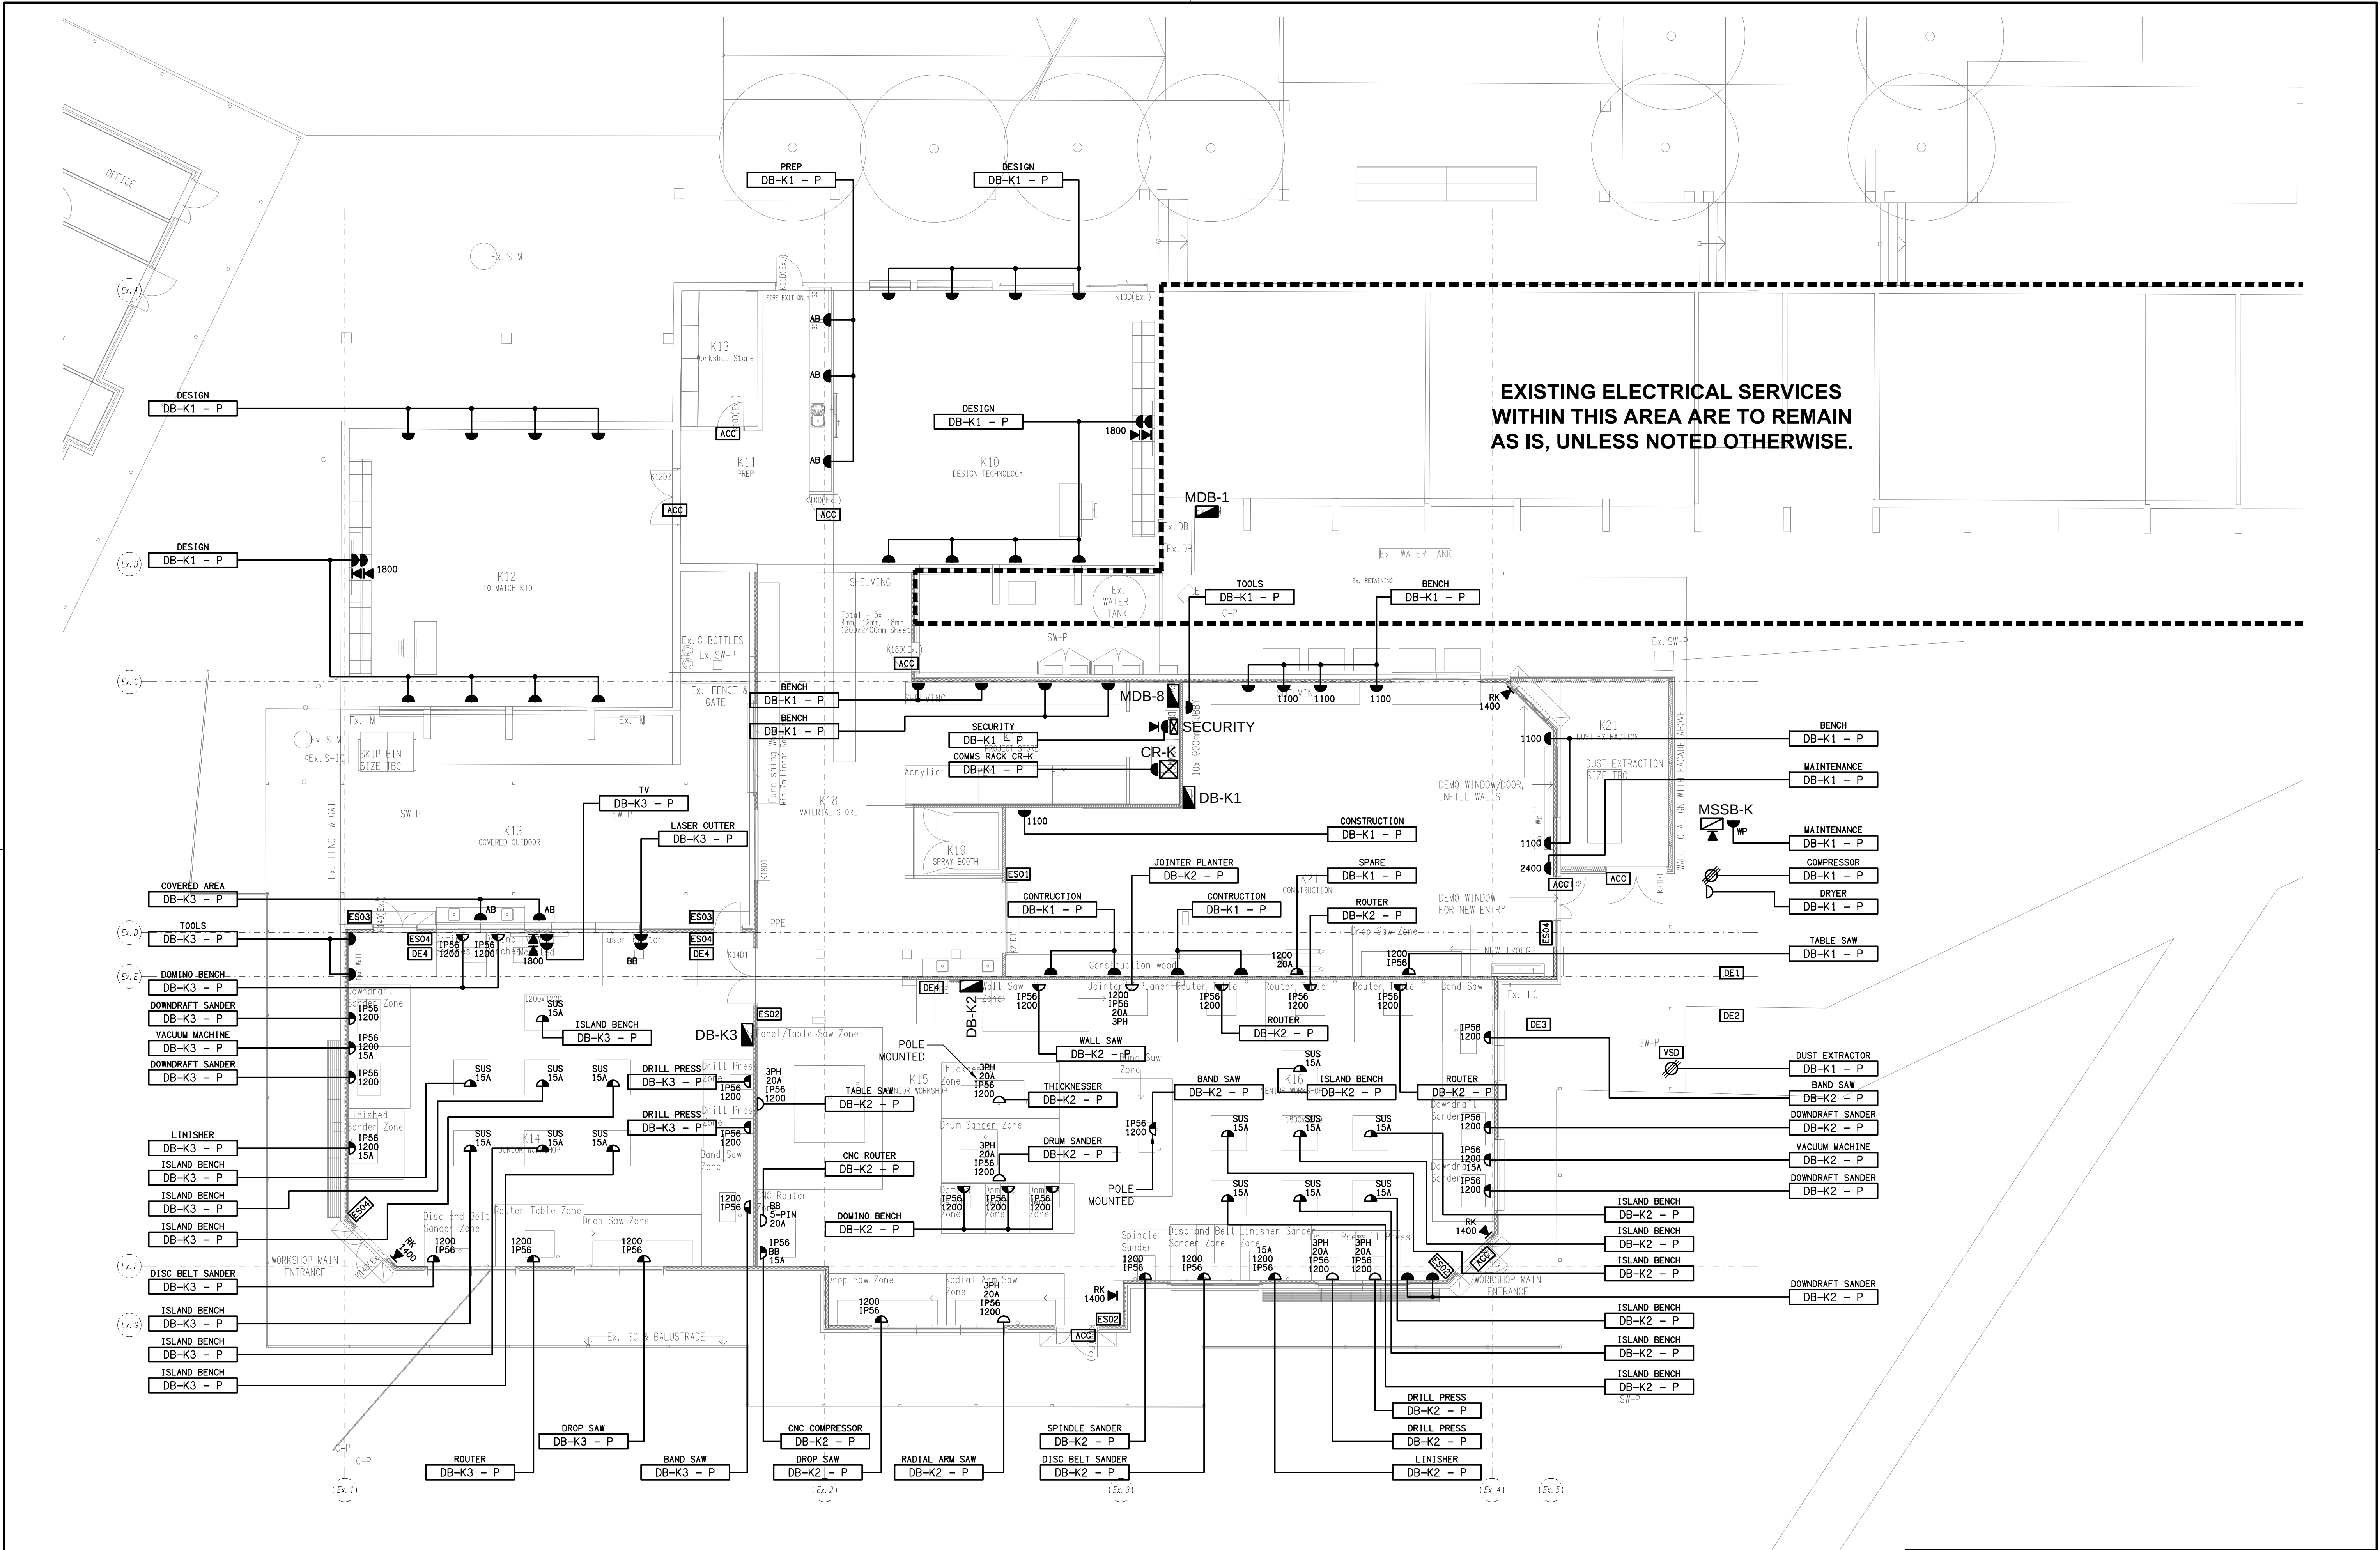

EXISTING ELECTRICAL SERVICES
WITHIN THIS AREA ARE TO REMAIN
AS IS, UNLESS NOTED OTHERWISE.