



DETAIL A
COMMUNICATIONS ROOM PLAN
SCALE 1:25

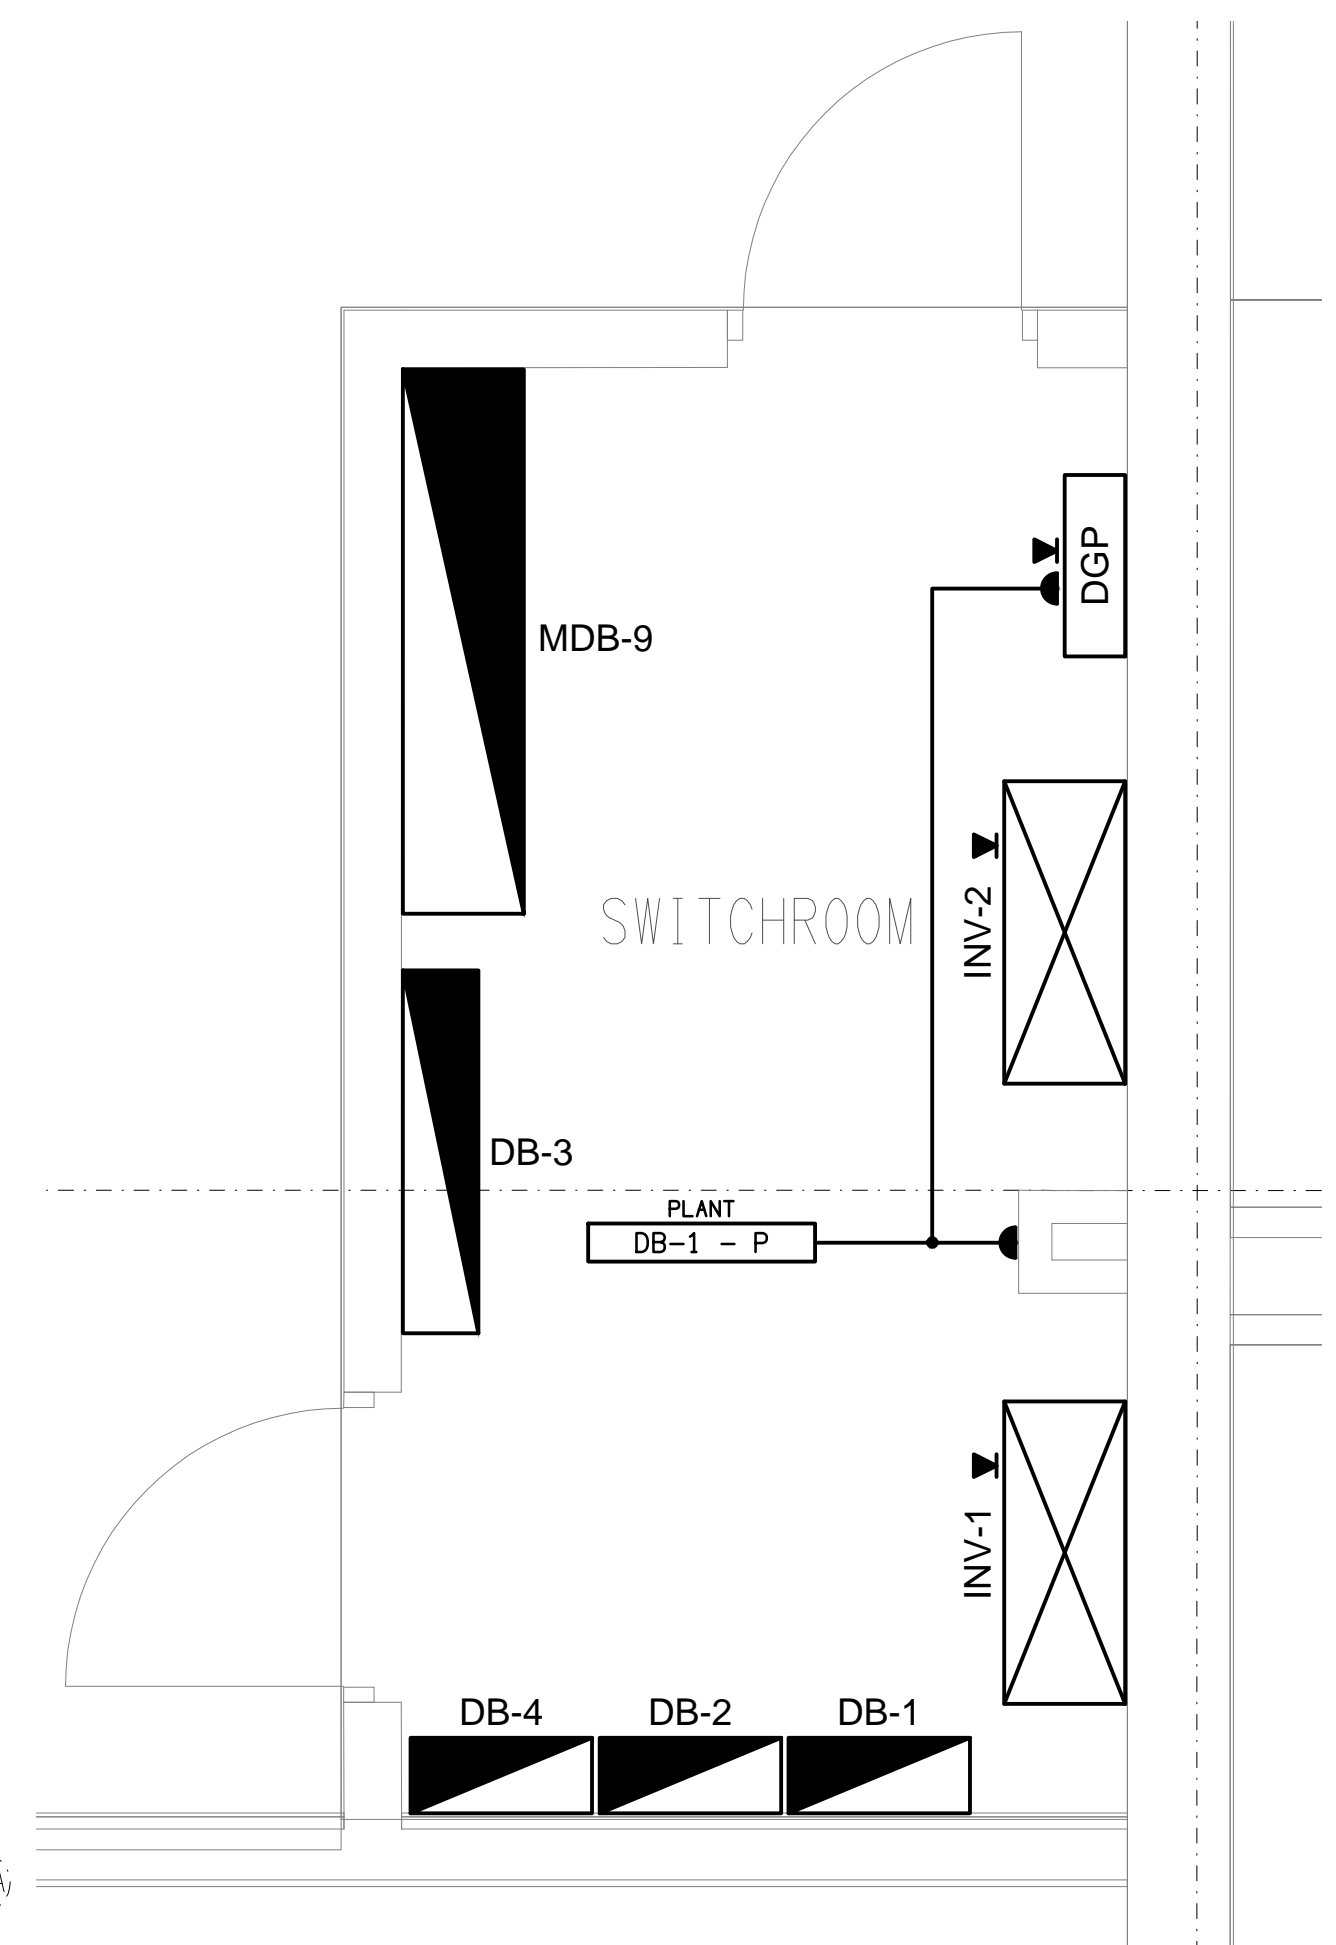

DETAIL B
ELECTRICAL SWITCHROOM ROOM PLAN
SCALE 1:25

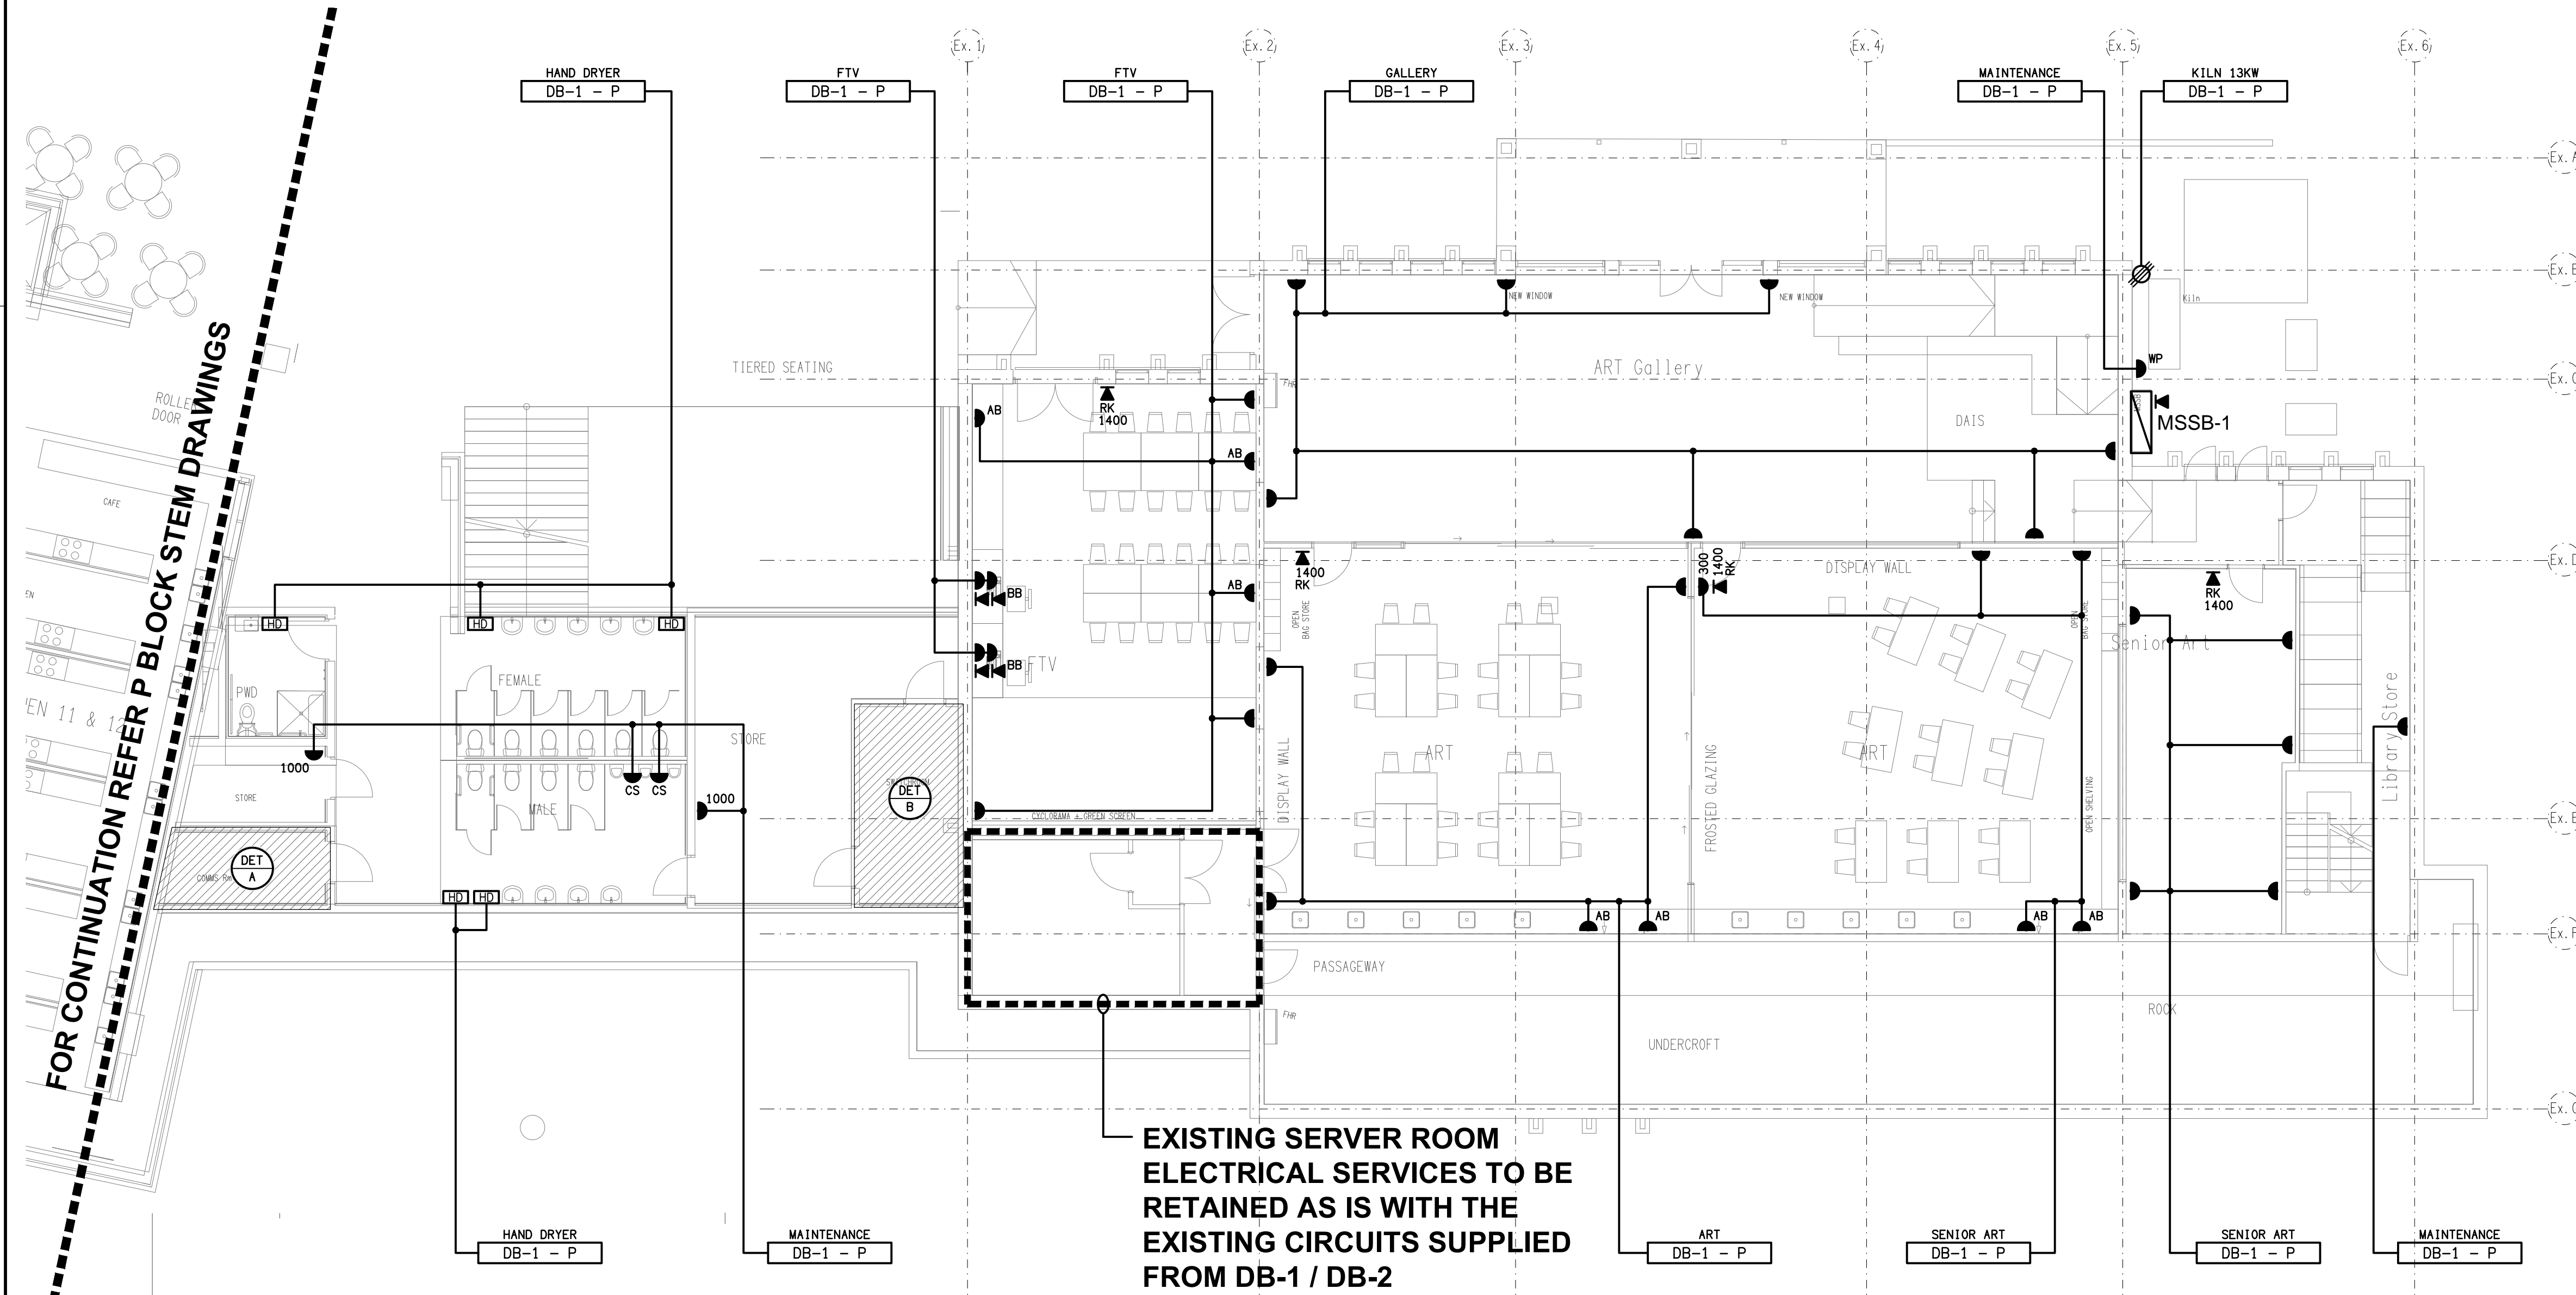

**EXISTING SERVER ROOM
ELECTRICAL SERVICES TO BE
RETAINED AS IS WITH THE
EXISTING CIRCUITS SUPPLIED
FROM DB-1 / DB-2**