


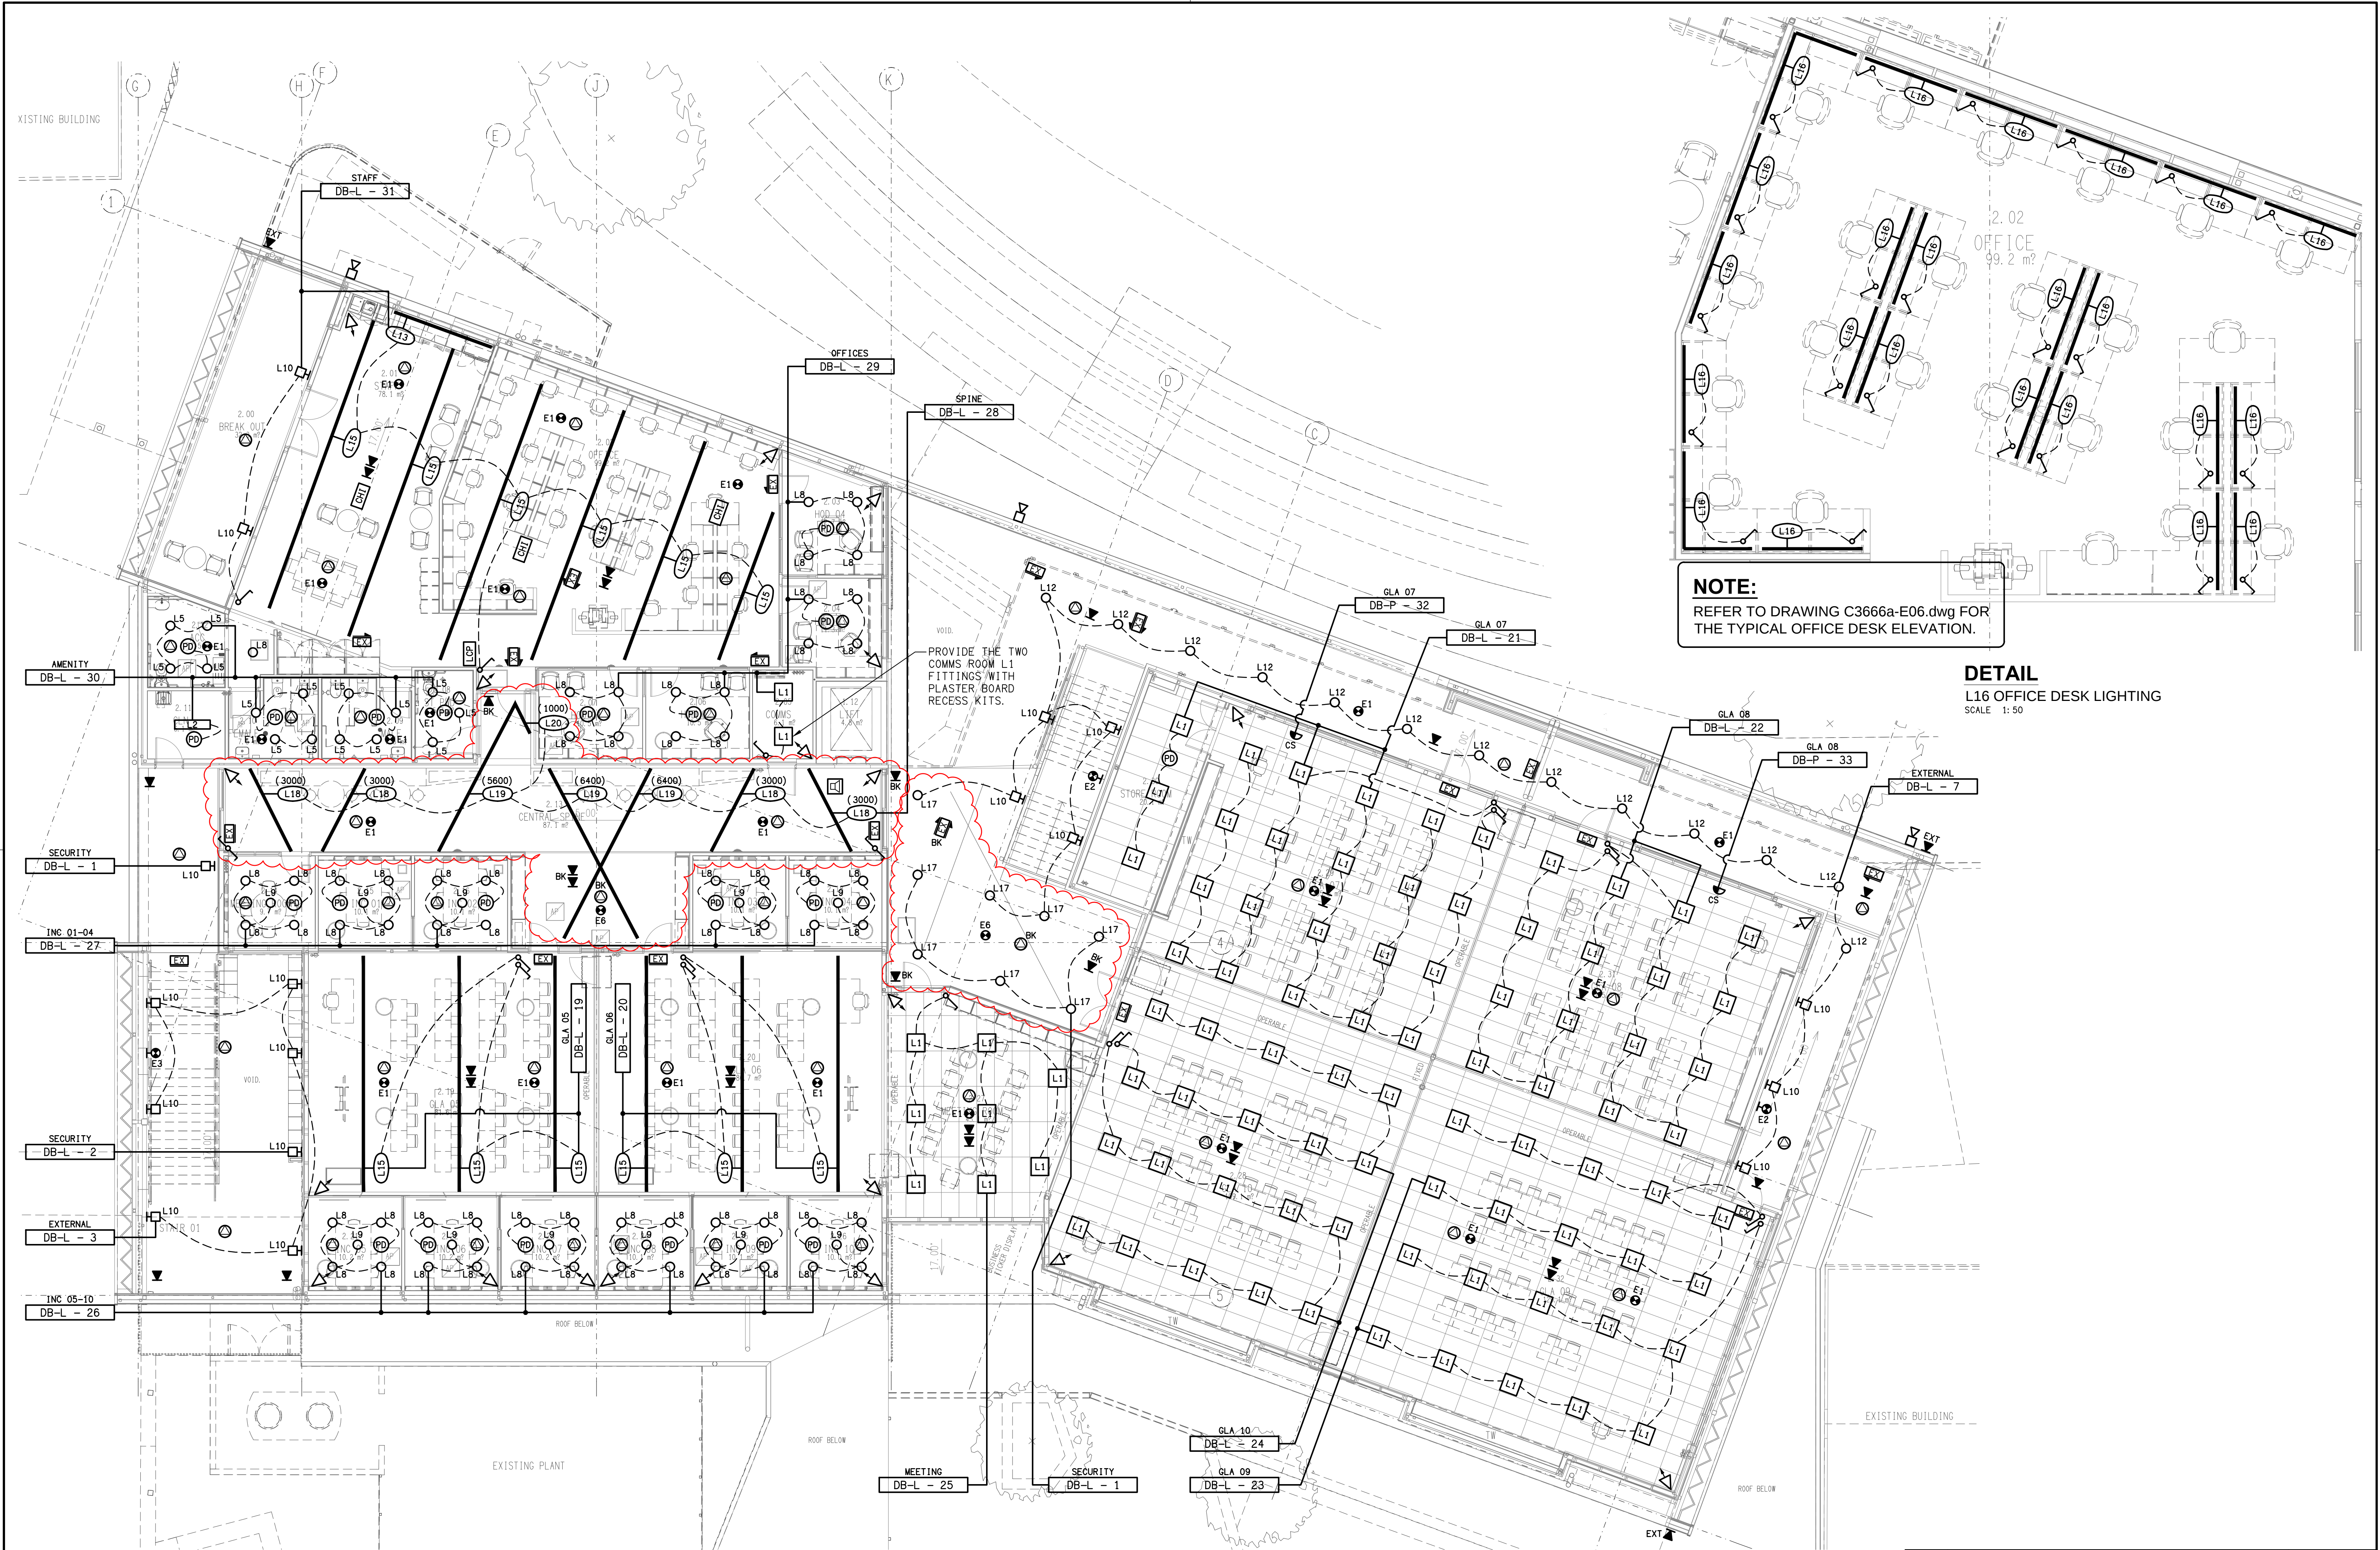

NOTE:
REFER TO DRAWING C3666a-E06.dwg FOR
THE TYPICAL OFFICE DESK ELEVATION.

DETAIL
L16 OFFICE DESK LIGHTING
SCALE 1:50

