

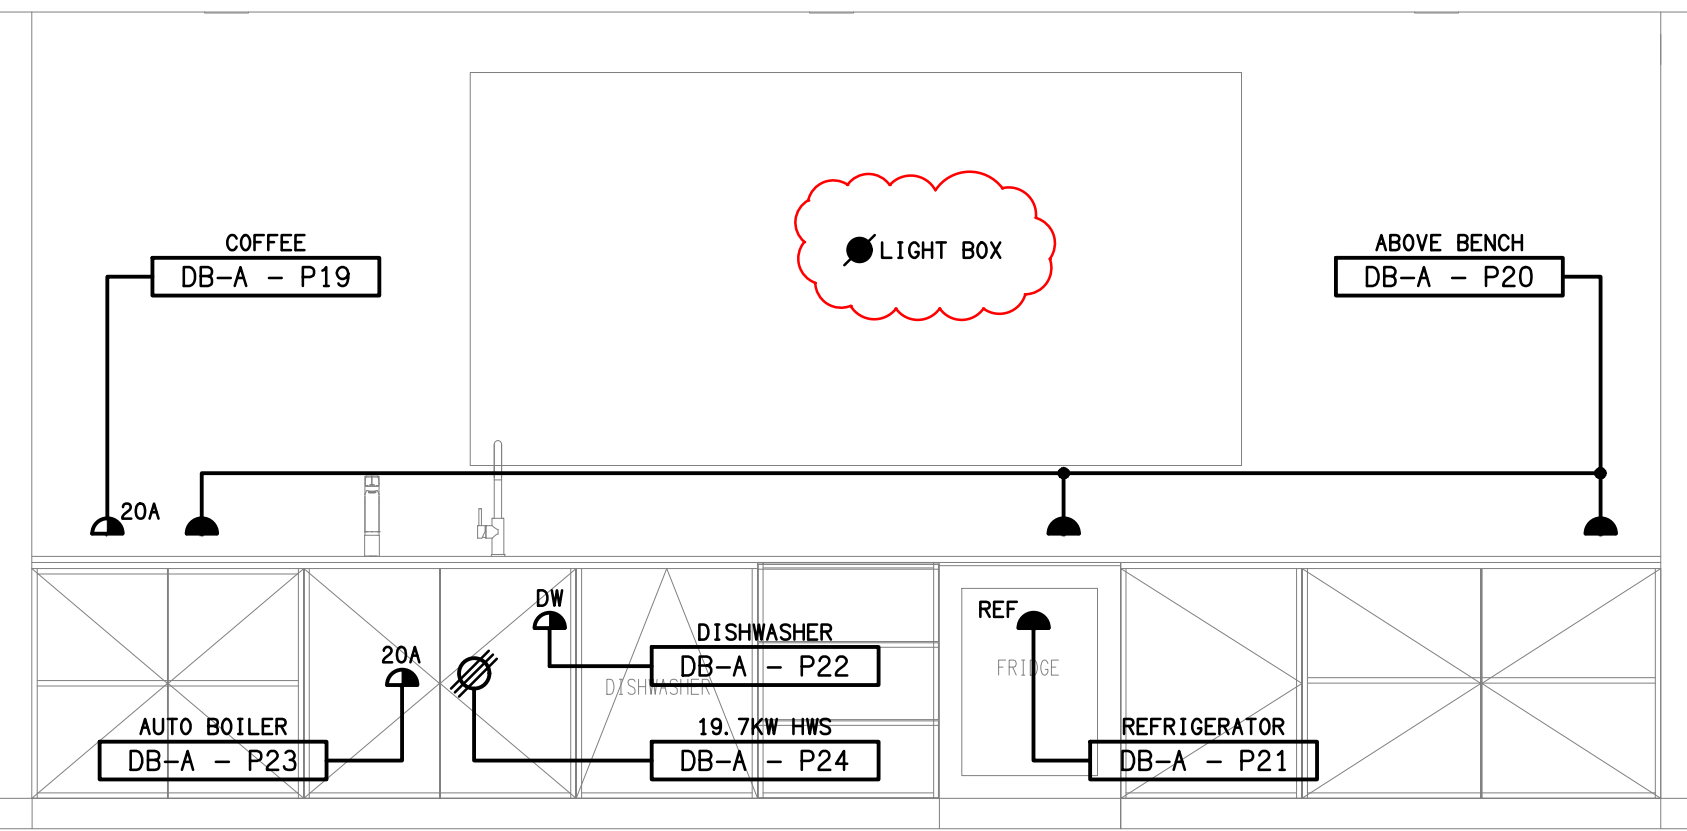


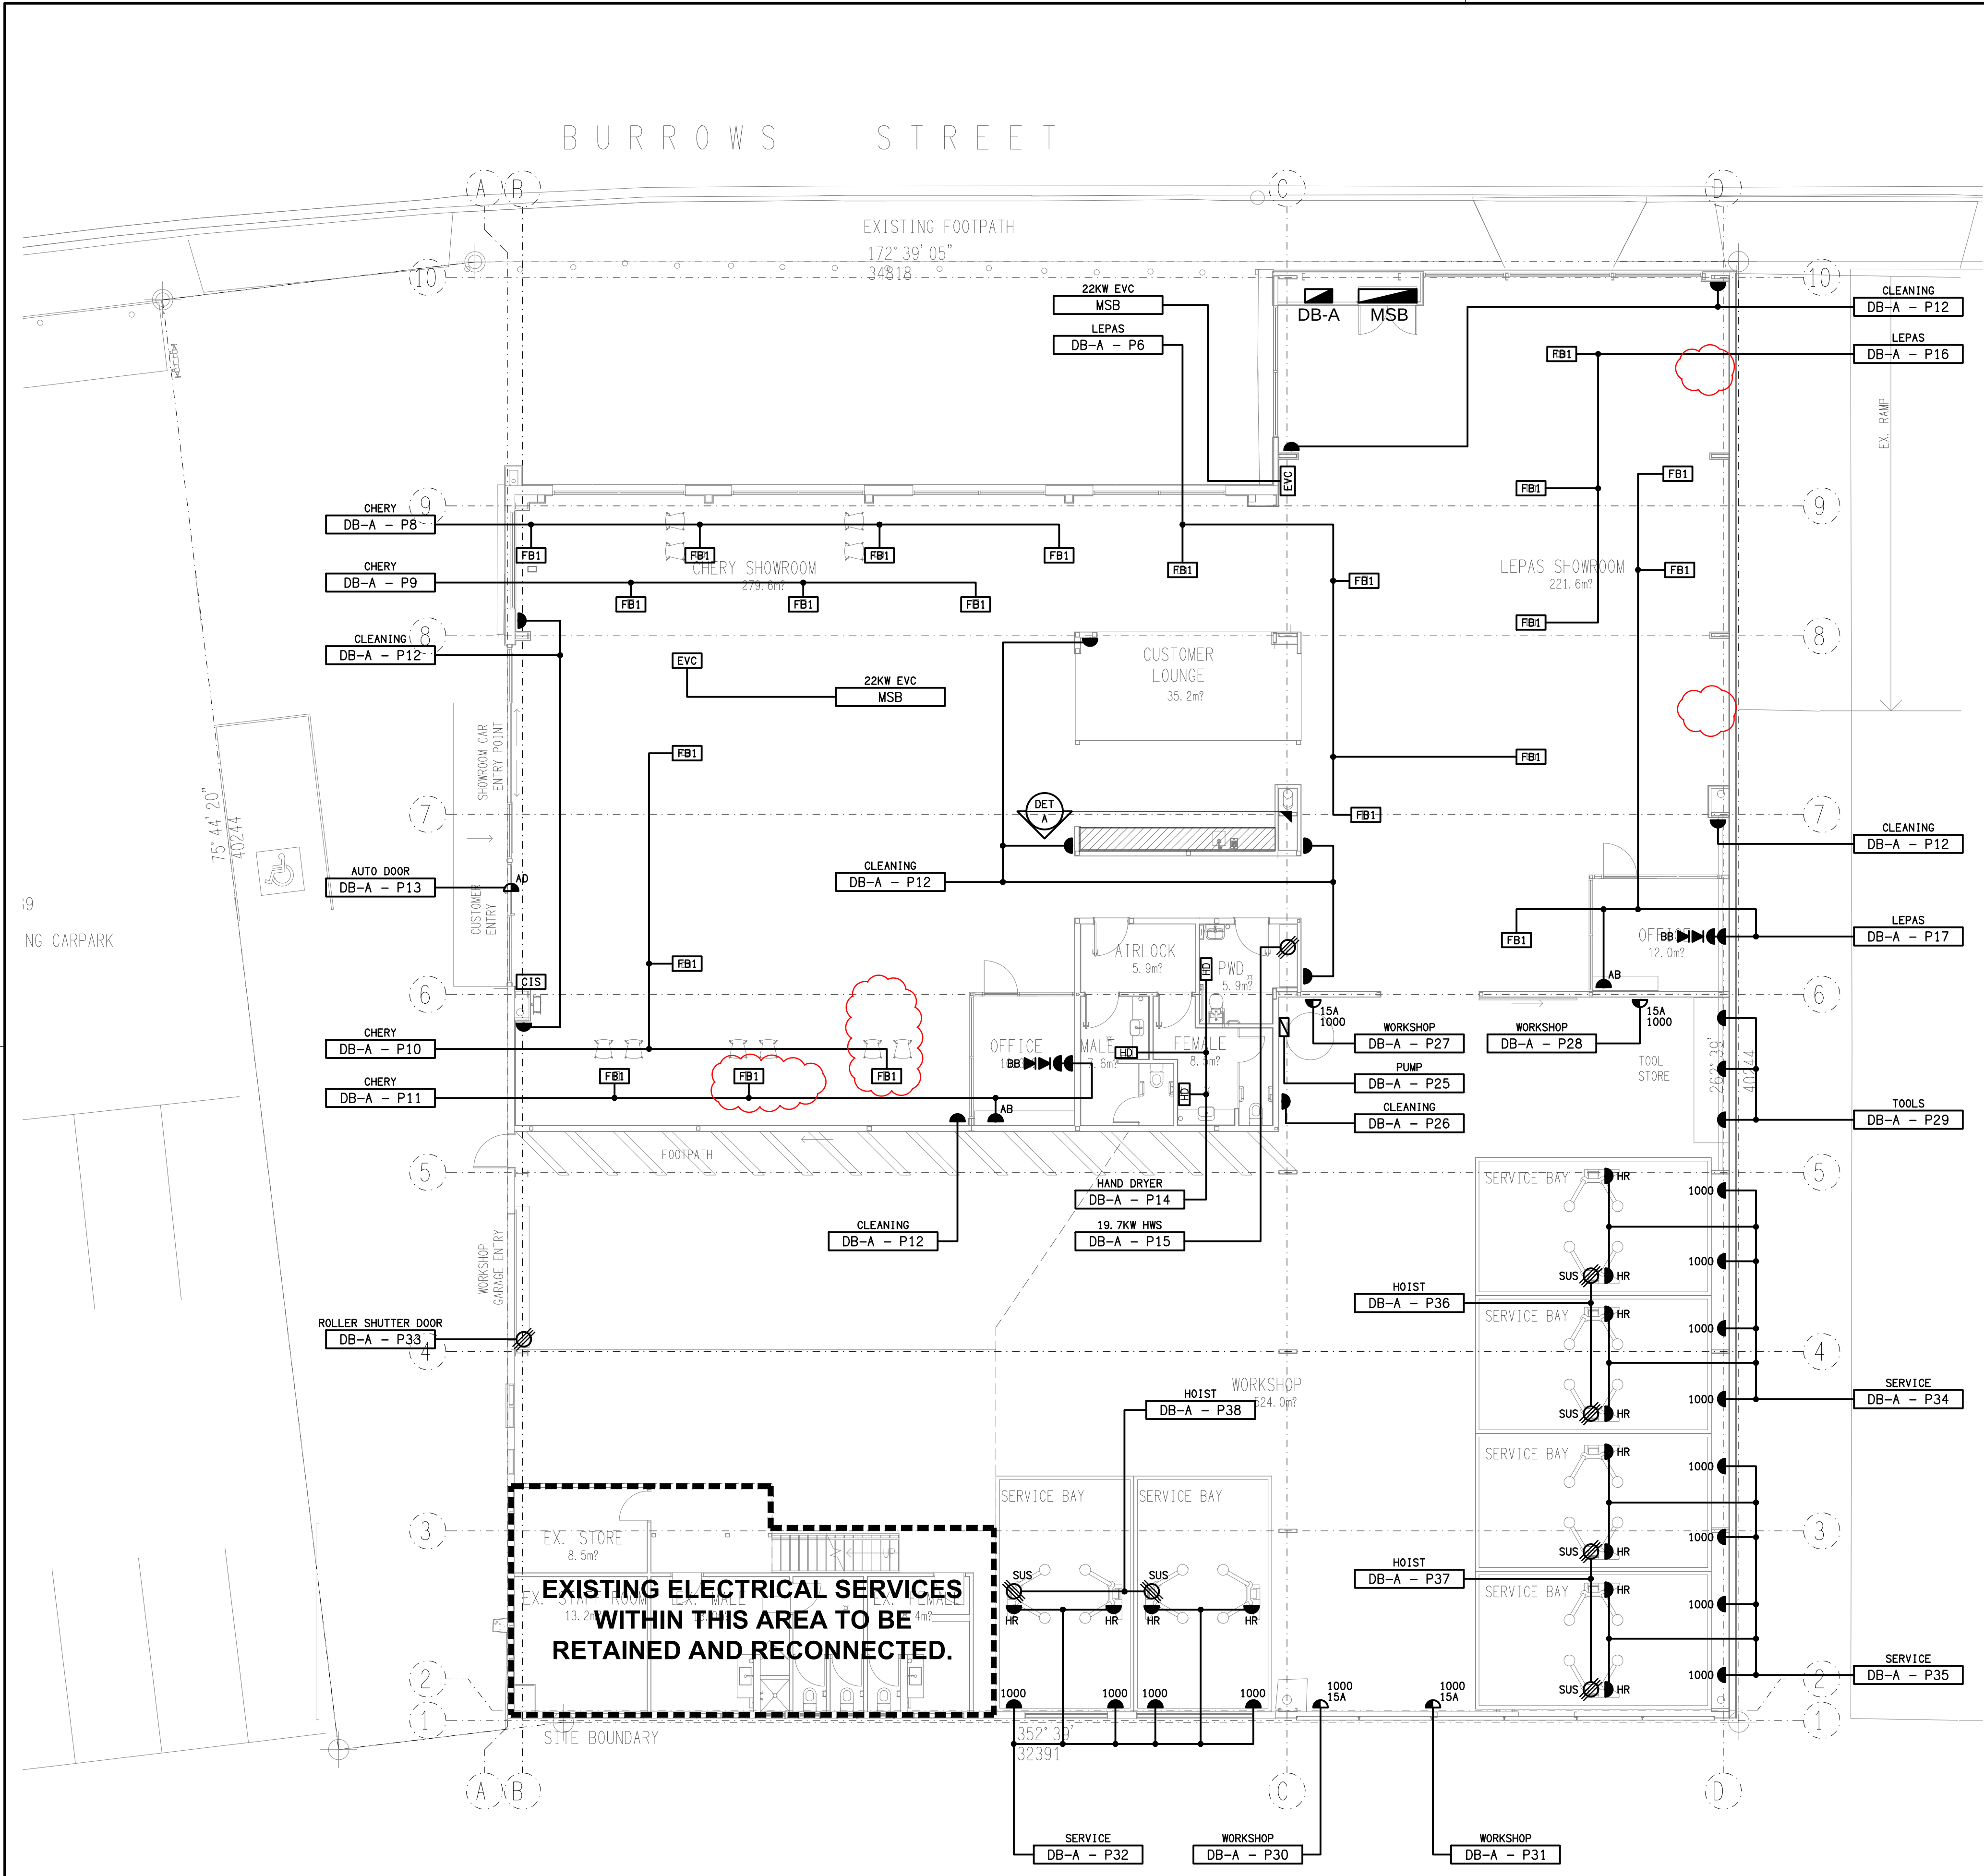

DETAIL A
CUSTOMER LOUNGE KITCHENETTE ELEVATION
SCALE 1:25

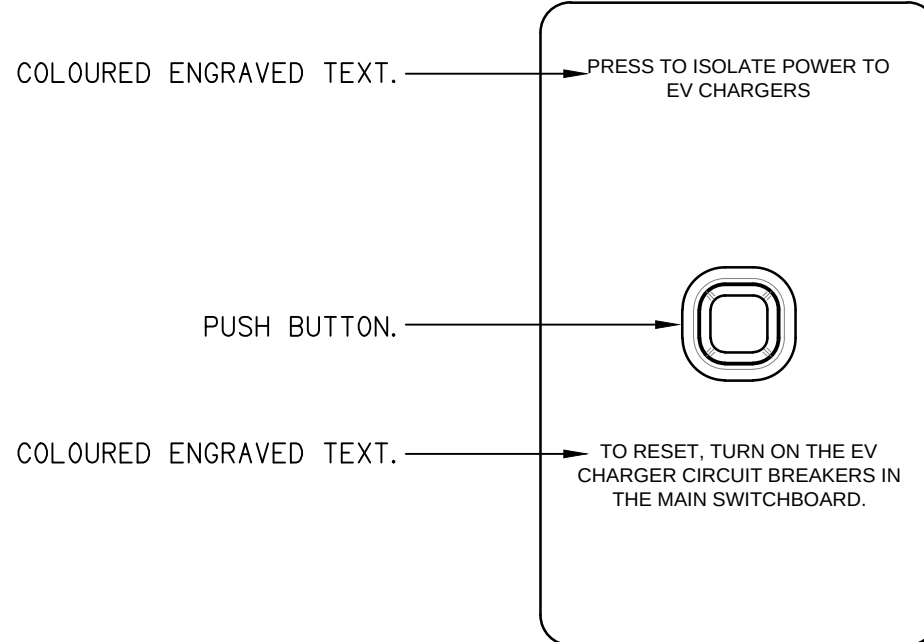

DETAIL B
ELECTRIC VEHICLE CHARGING ISOLATION SWITCH (CIS)
NOT TO SCALE