
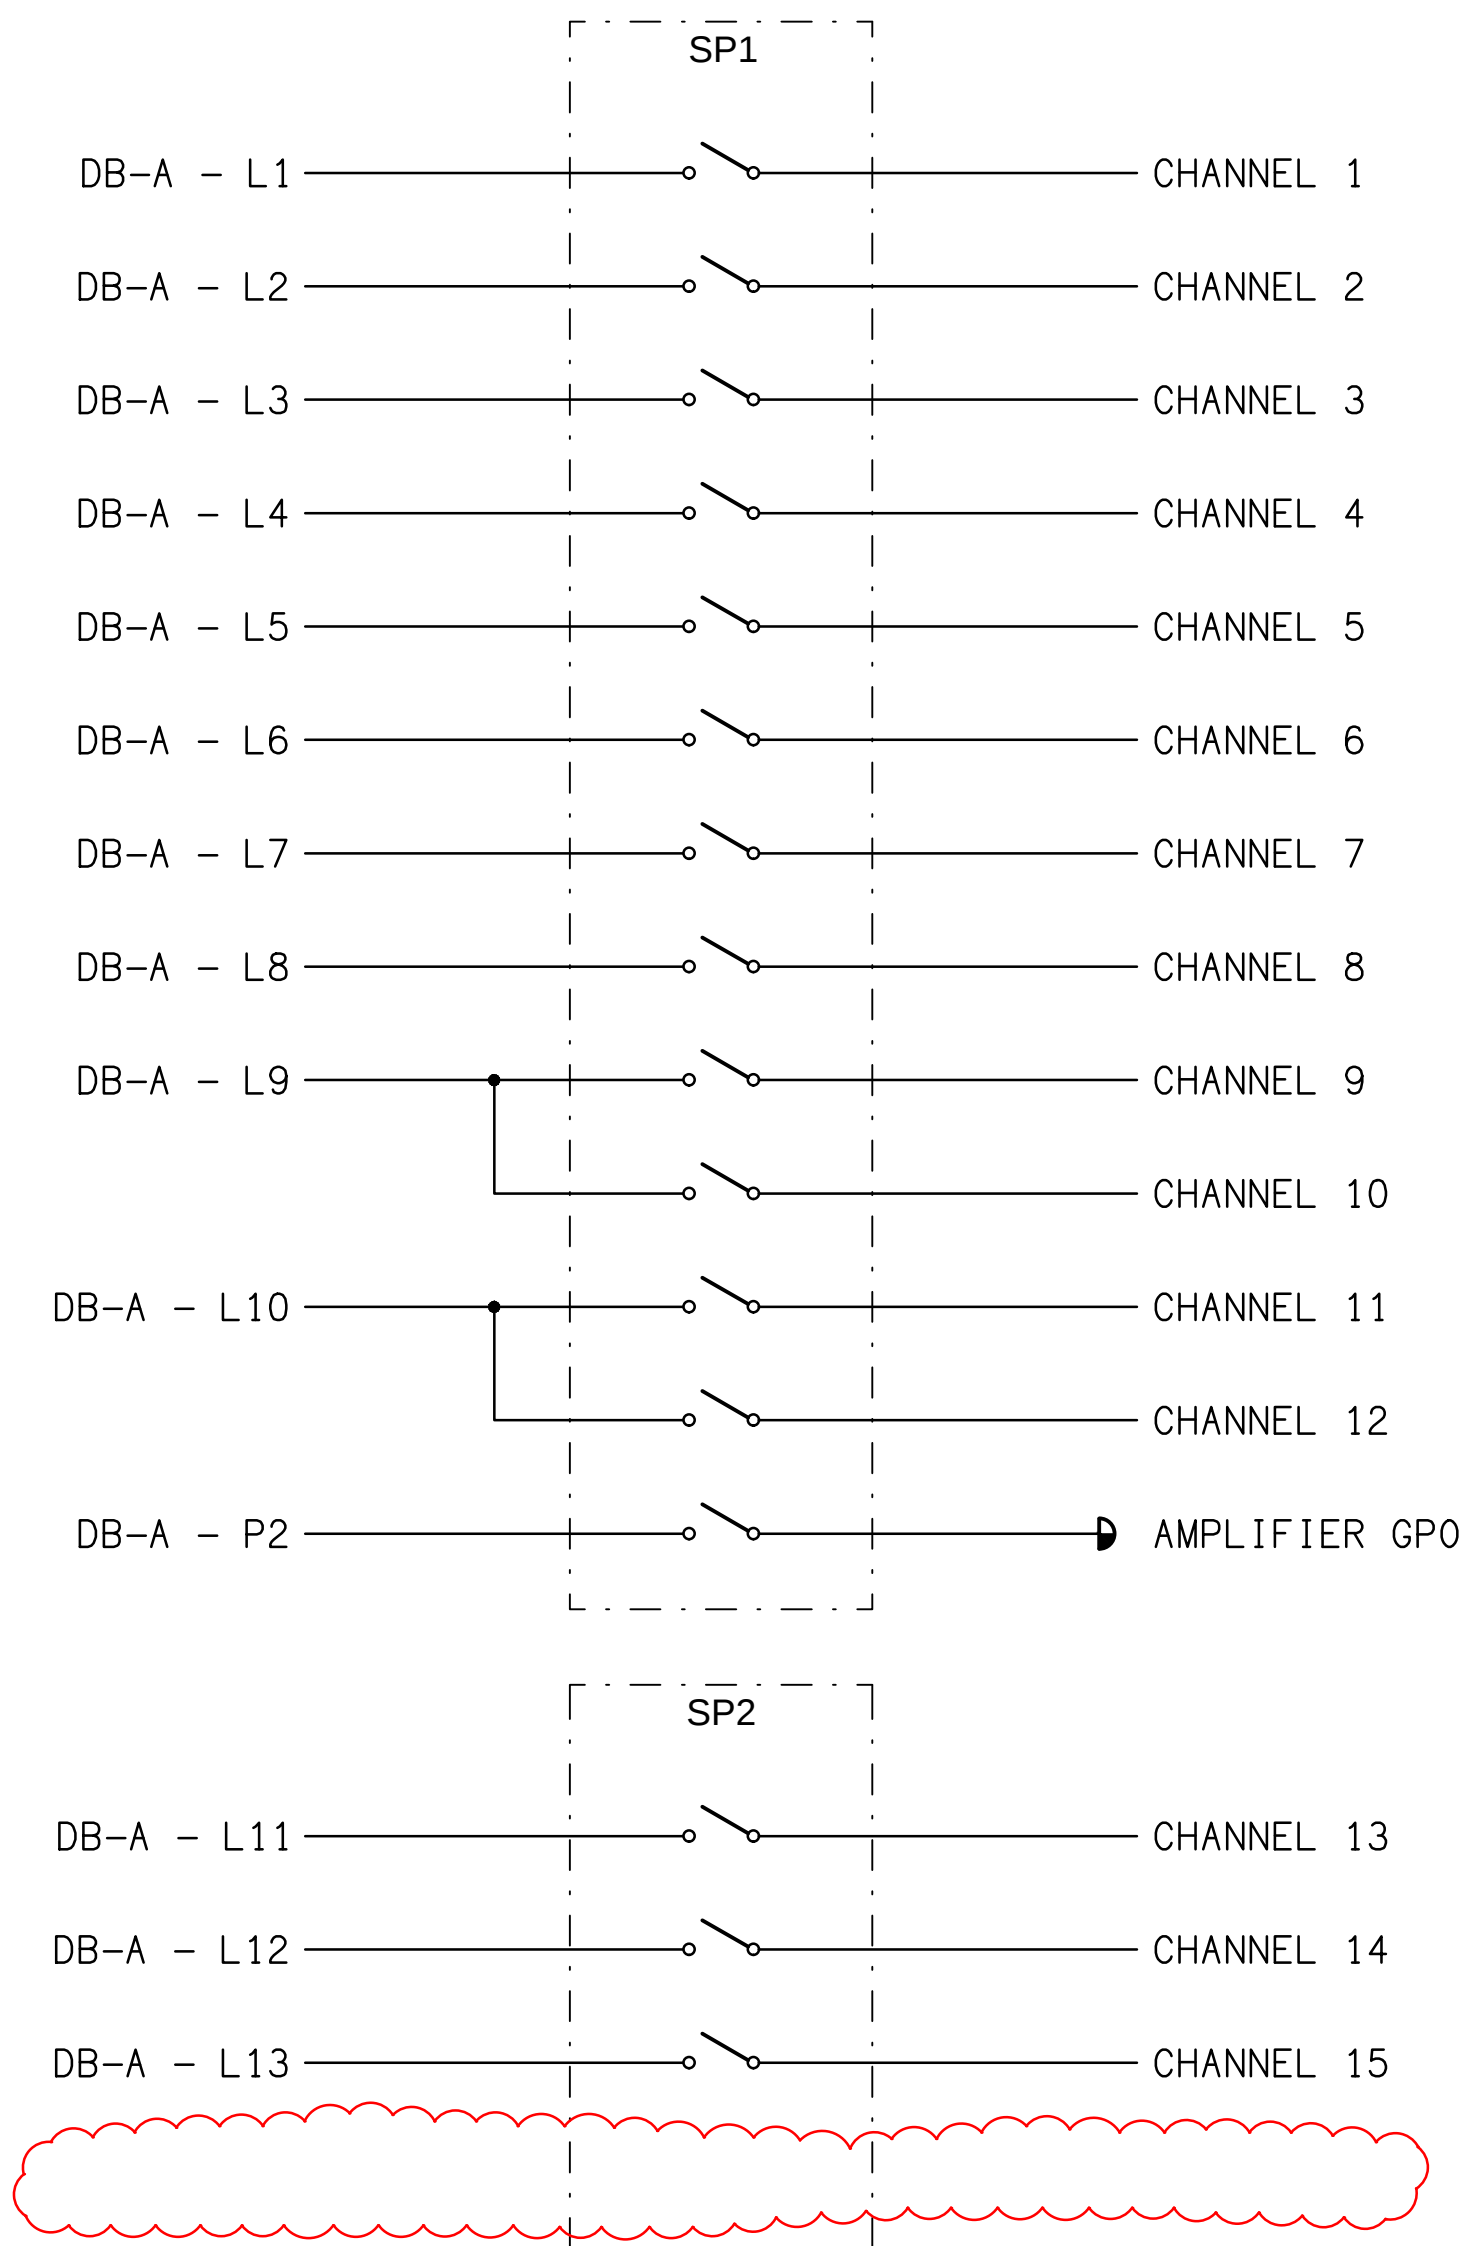


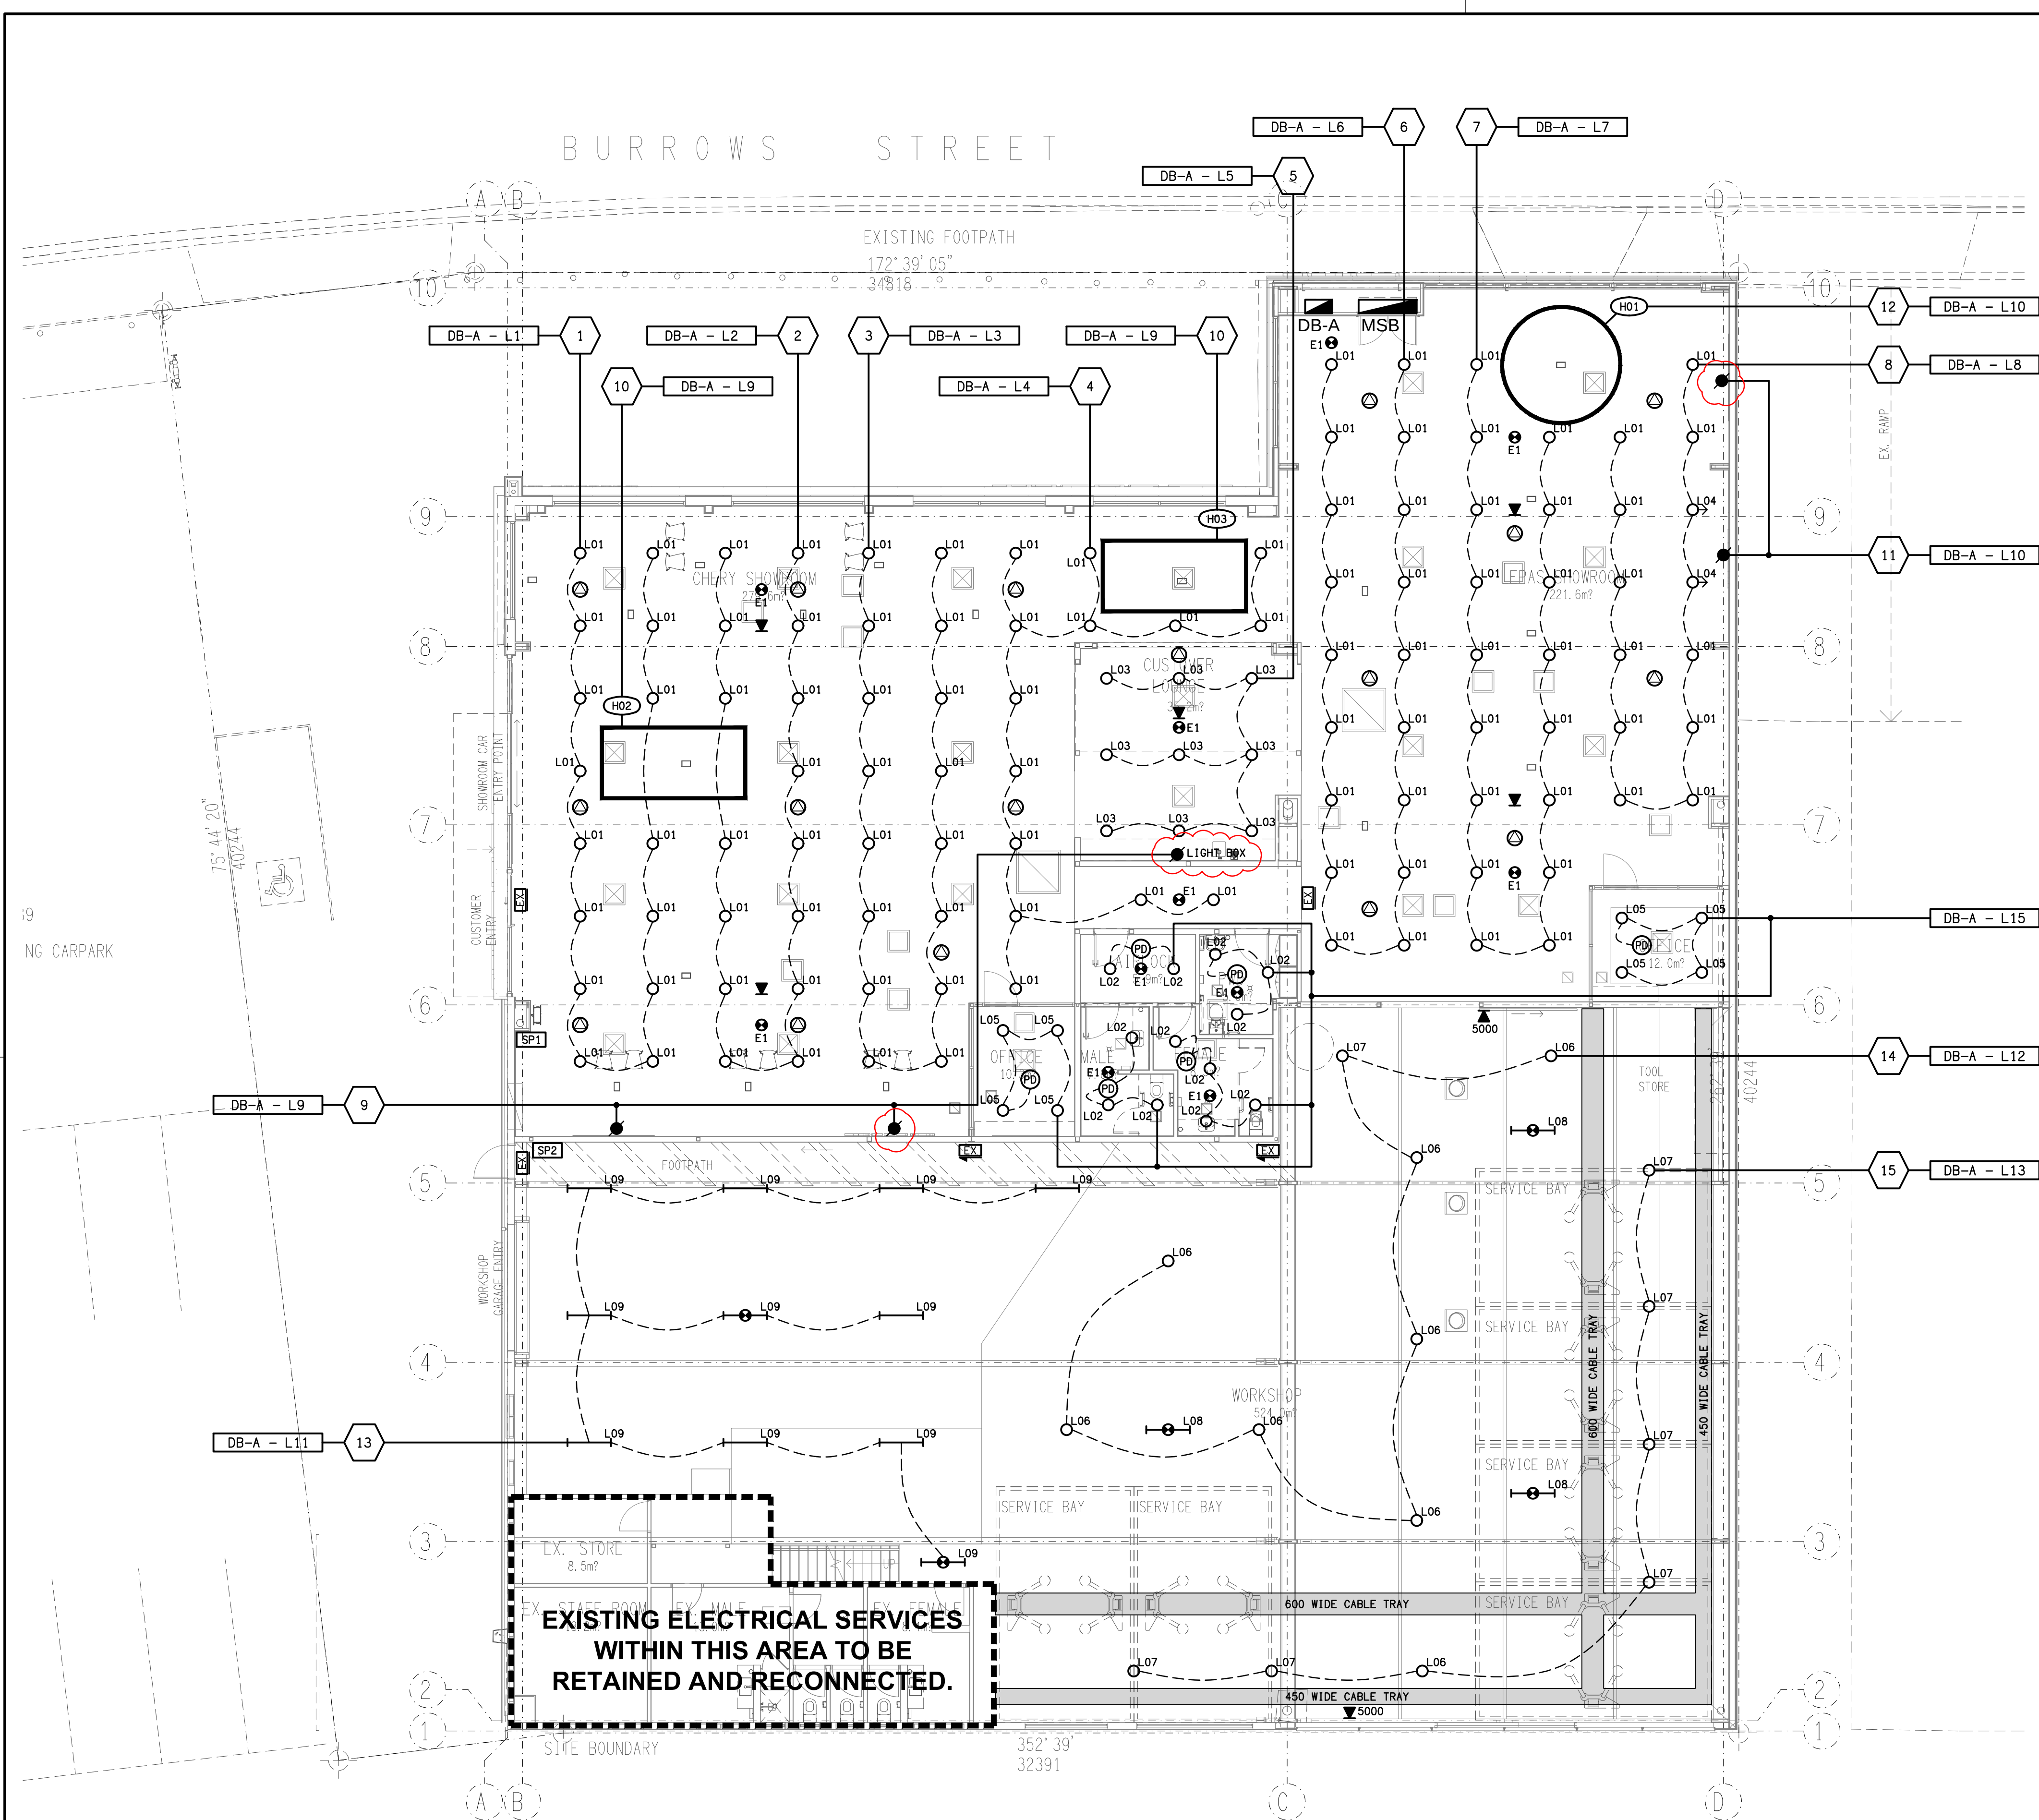

SCHEMATIC
LIGHTING CONTROL SP1 & SP2
NOT TO SCALE