
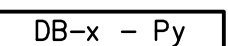
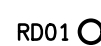
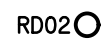
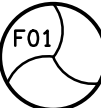
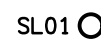
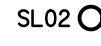
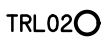
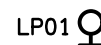
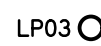
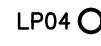
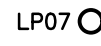


LEGEND

-  ELECTRICAL SERVICES SWITCHBOARD.
-  SWITCHBOARD / CONTROL PANEL NOT PROVIDED AS PART OF THE ELECTRICAL SUBCONTRACT.
-  SINGLE POWER OUTLET.
-  DOUBLE POWER OUTLET.
-  EXIST  EXISTING POWER OUTLET TO REAMIN AS NOTED.
-  SIGNAGE CONNECTION.
-  SPx LIGHTING CONTROL SWITCHPANEL, TYPE x.
-  ONE-WAY LIGHT SWITCH.
-  CIRCUIT LINE.
-  SWITCH LINE.
-  DB-x - Py POWER CIRCUIT DESIGNATION. DENOTES DB AND CIRCUIT.
-  LIGHTING CONTROL CHANNEL REFERENCE.
-  ELECTRICAL EQUIPMENT AS NOTED.
-  REFER TO DETAIL NOTED FOR THE AREA SHOWN HATCHED. ADDITIONAL OUTLETS & FITTINGS MAY BE SHOWN ON DETAIL.
-  E1  E1: GENERAL CEILING RECESSED LED EMERGENCY LIGHT, WHITE.
-  EX: EMERGENCY LED EXIT LIGHT, WHITE.
-  FIP FIRE INDICATOR PANEL.
-  SMOKE DETECTOR.
-  CONCEALLED SPACE SMOKE DETECTOR.
-   ASPIRATING SMOKE DETECTOR.
-  THERMAL DETECTOR. TYPE x.
-  THERMAL DUCT PROBE DETECTOR.
-  RECESSES FIRE ALARM SPEAKER.
-  SURFACE MOUNTED FIRE ALARM SPEAKER.
-  FIRE ALARM HORN SPEAKER.
-  VISUAL INDICATOR.
-  WL01  WL01: DECORATIVE WALL LIGHT.
-  WL02  WL02: DECORATIVE WALL LIGHT.
-  WL03  WL03: DECORATIVE WALL LIGHT.
-  WL04  WL04: DECORATIVE WALL LIGHT.

LEGEND

-  RD01  RD01: 90 DIA RECESSED DOWNLIGHT, WHITE.
-  RD02  RD02: ADJUSTABLE 75 DIA RECESSED DOWNLIGHT, WHITE.
-  F01: CEILING FAN AND CONTROLS.
-  SL01  SL01: LARGE DECORATIVE SURFACE MOUNTED SPHERE.
-  SL02  SL02: SMALL DECORATIVE SURFACE MOUNTED SPHERE.
-  L1: 600 X 600 FLATE PANEL LIGHT C/W PB RECESS KIT.
-  S1: WARM WHITE STRAIGHT LED STRIP LIGHT RECESSED INTO THE CEILING.
-  S2: WARM WHITE STRAIGHT LED STRIP LIGHT RECESSED INTO THE CEILING.
-  S3: WARM WHITE STRAIGHT LED STRIP LIGHT RECESSED INTO THE CEILING.
-  S4: WARM WHITE STRAIGHT LED STRIP LIGHT RECESSED INTO THE CEILING.
-  S5: WARM WHITE STRAIGHT LED STRIP LIGHT CONFIGURED IN A RECTANGLE RECESSED INTO THE GAMING CEILING.
-  S6: WARM WHITE FLEXIBLE LED STRIP LIGHT MOUNTED WITHIN THE REAR BAR JOINERY.
-  S7: WARM WHITE STRAIGHT LED STRIP LIGHT MOUNTED WITHIN THE BAR FRONT.
-  S8: WARM WHITE STRAIGHT LED STRIP LIGHT MOUNTED WITHIN THE BAR FRONT.
-  TRL02  TRL02: SURFACE MOUNTED TRACK LIGHT.
-  LP01  LP01: ACOMMODATION DECORATIVE WALL LIGHT.
-  LP03  LP03: ACCOMMODATION CORRIDOR CEILING LIGHT.
-  LP04  LP04: ACCOMMODATION CEILING LIGHT.
-  LP07  LP07: ACCOMMODATION CEILING LIGHT.

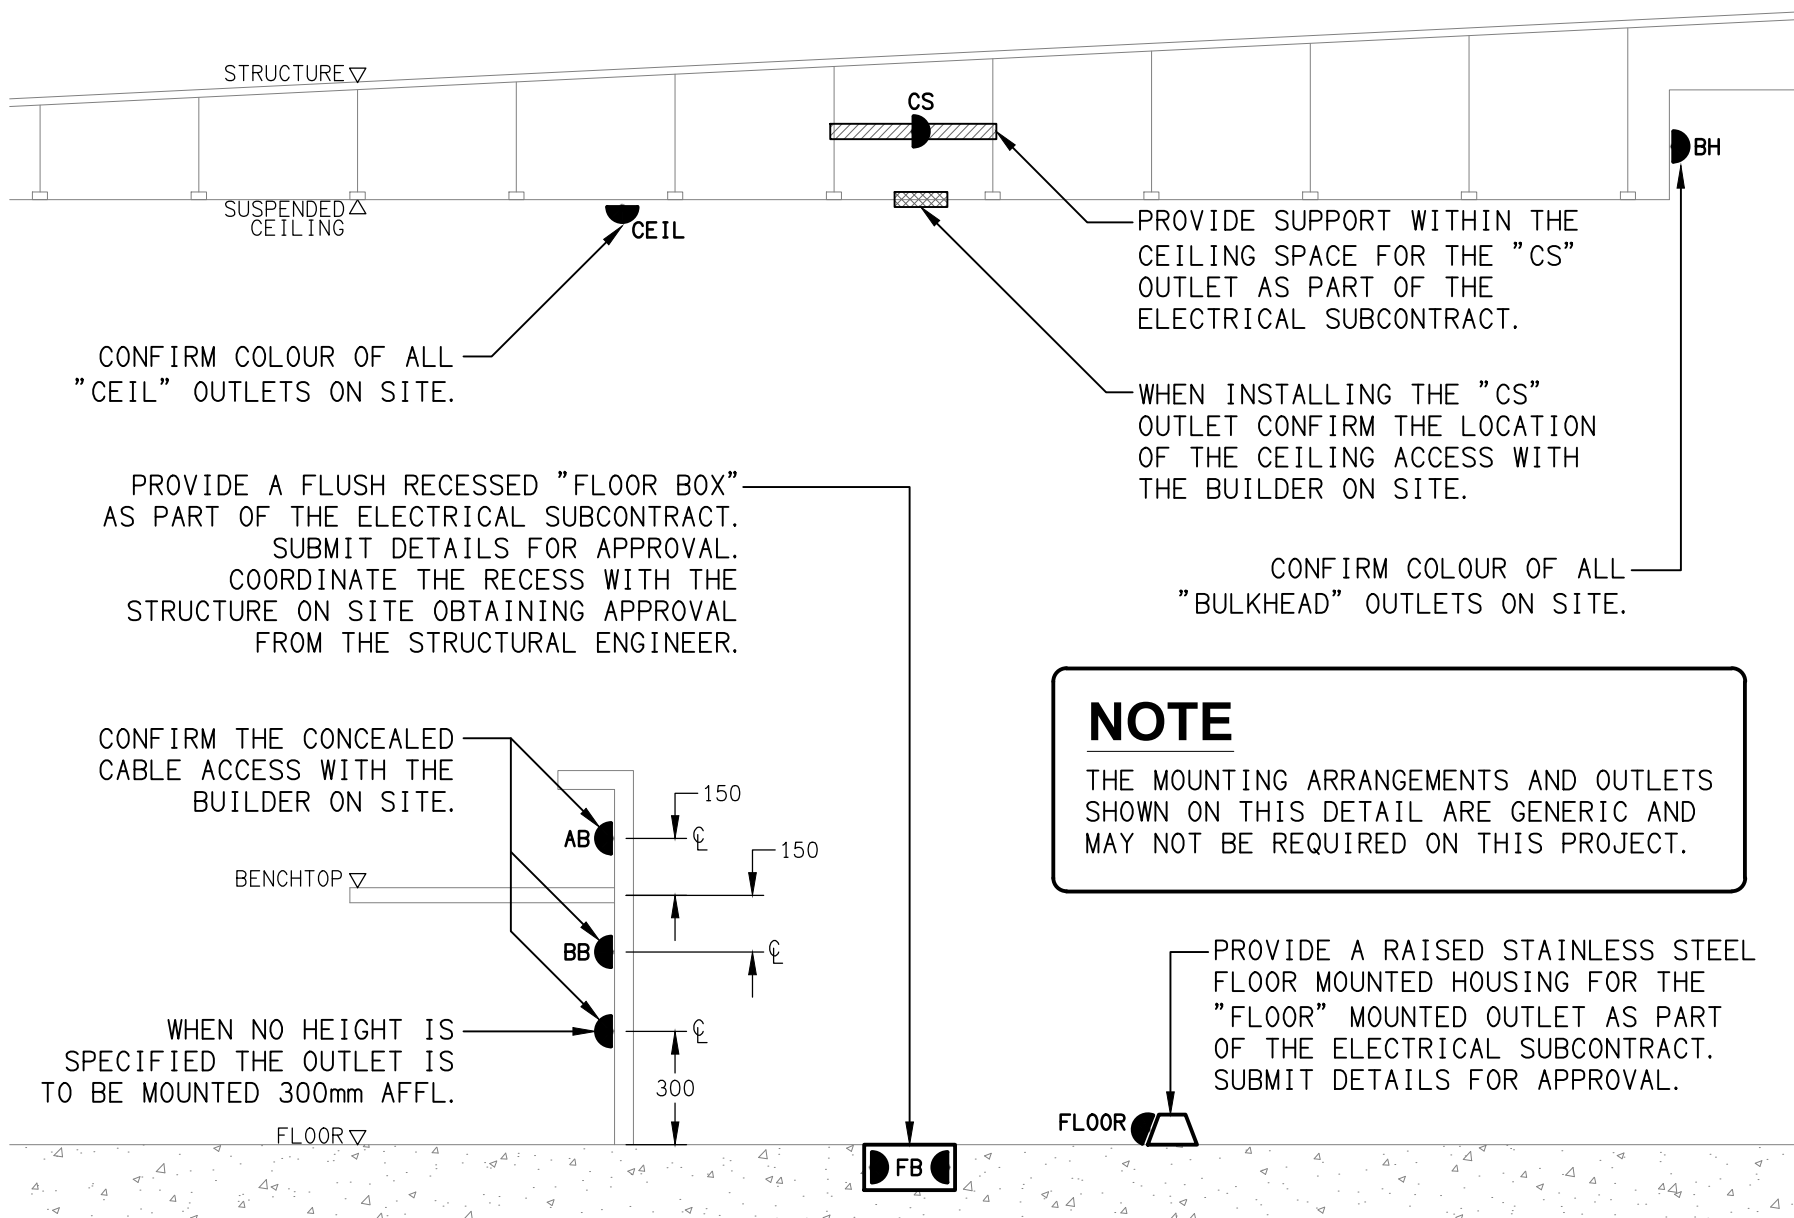

DETAIL
TYPICAL OUTLET MOUNTINGS
NOT TO SCALE