


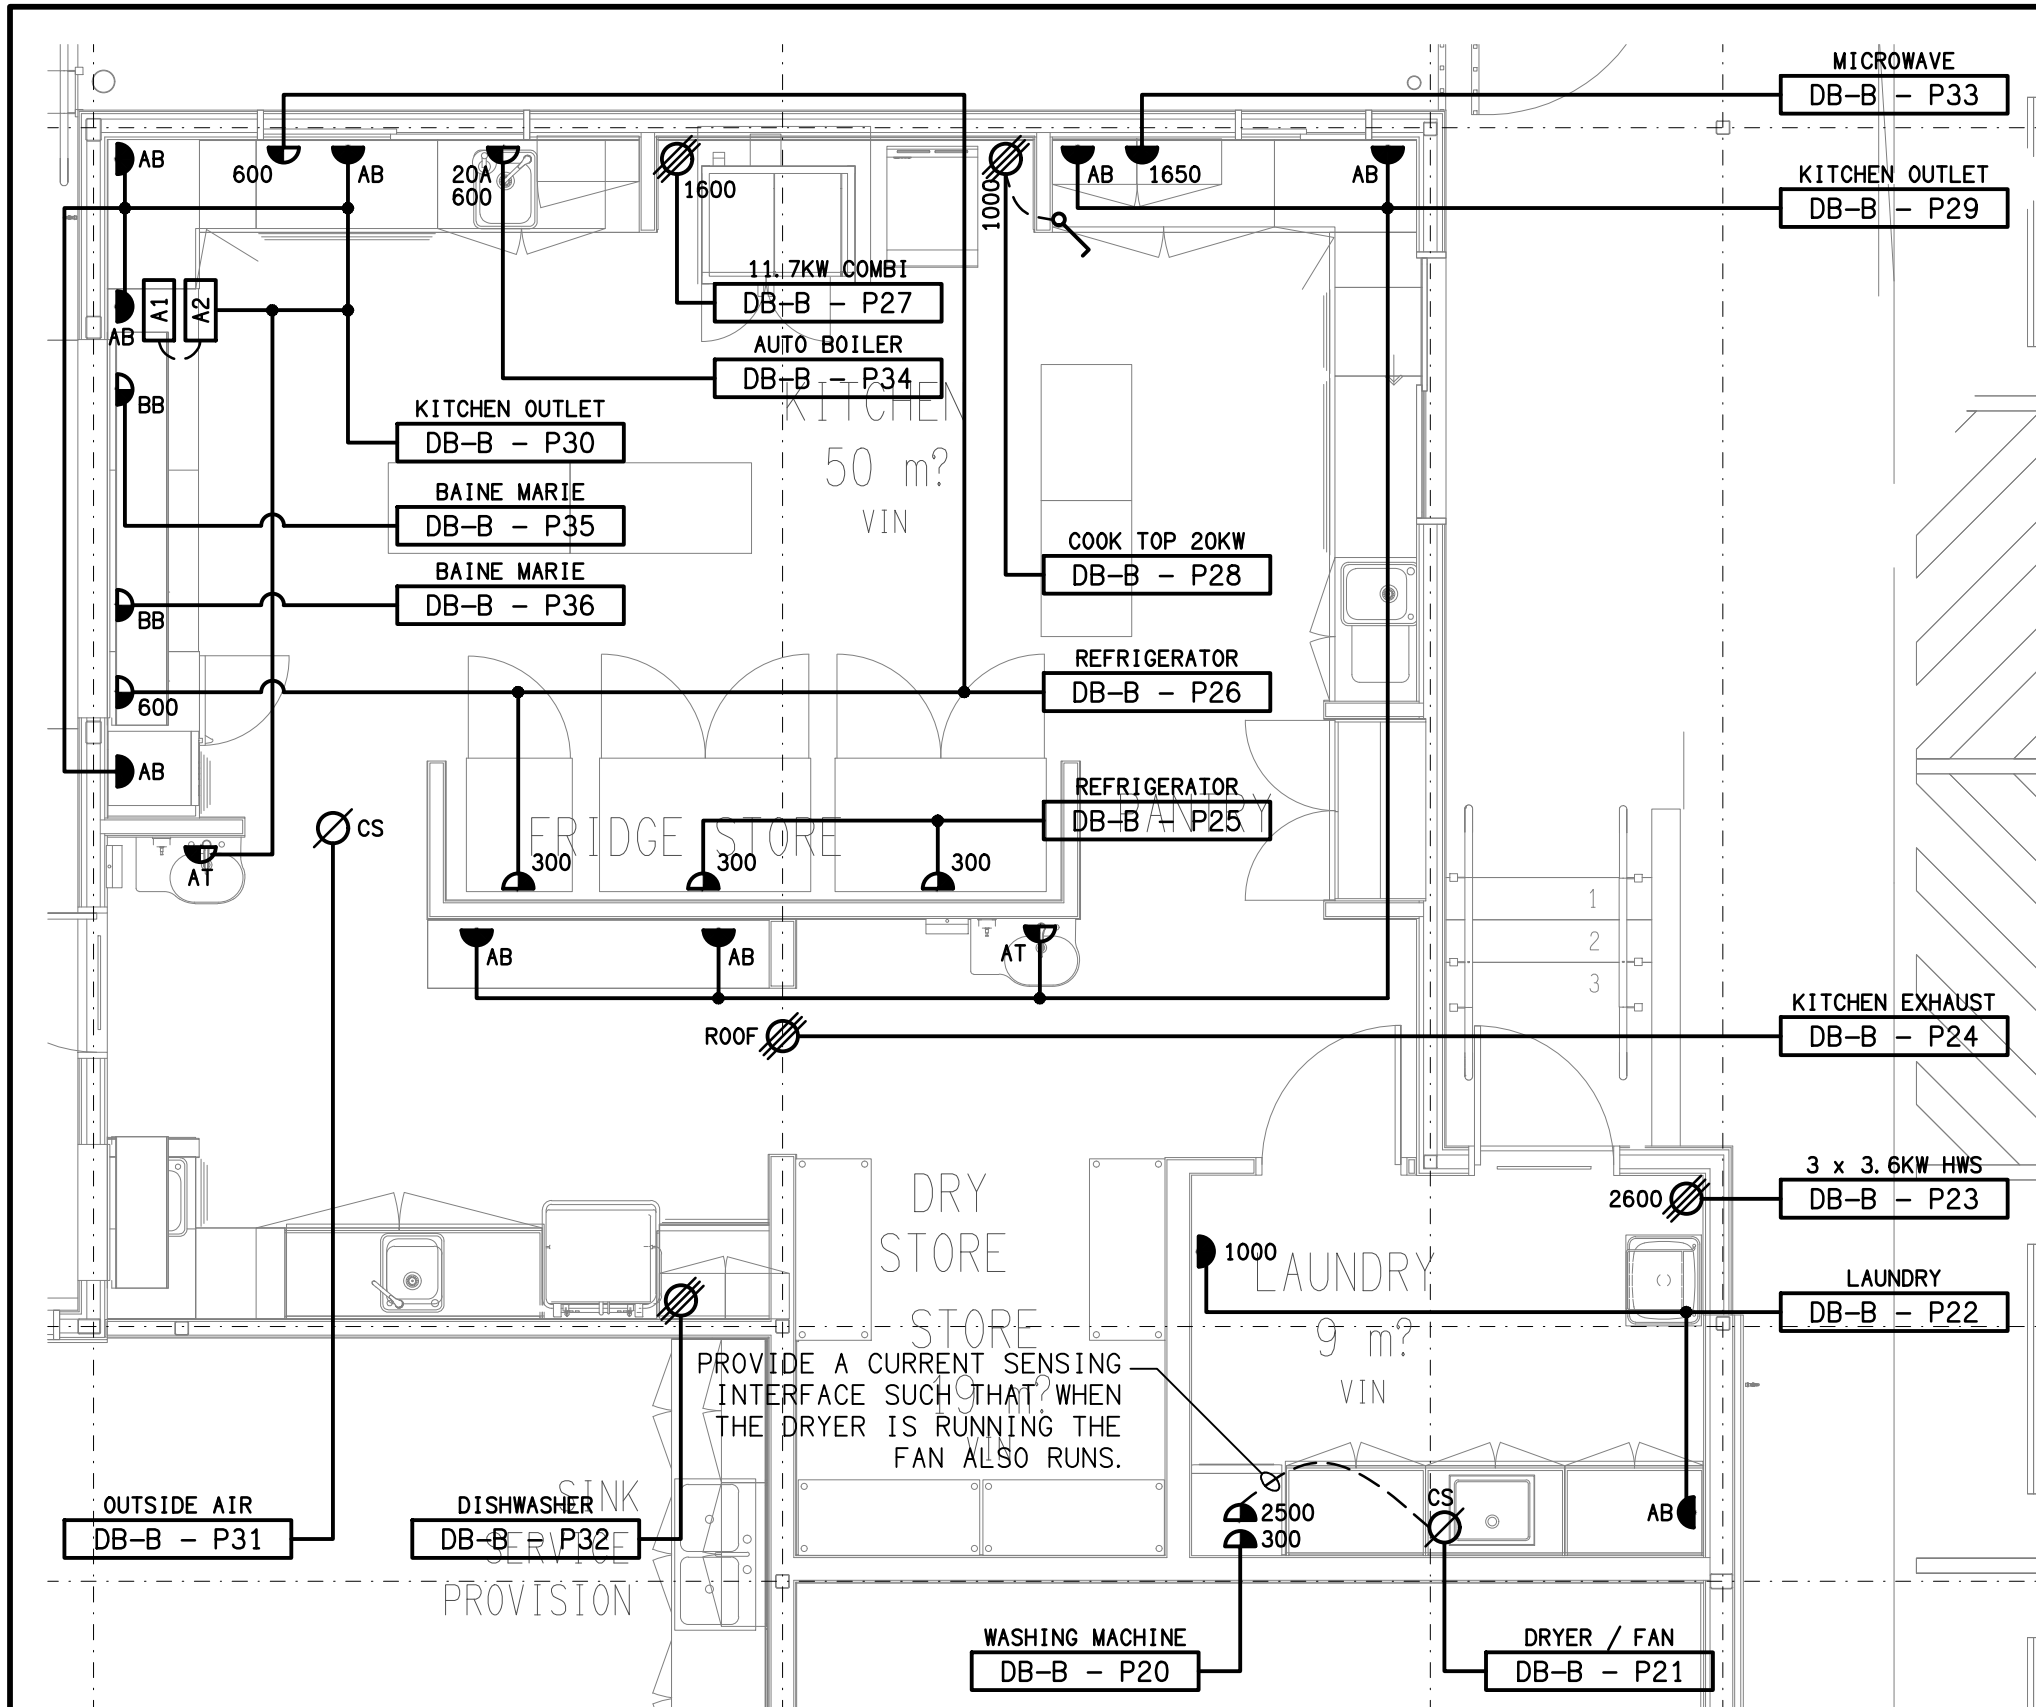

DETAIL A
KITCHEN & LAUNDRY PLAN
SCALE 1:50

