
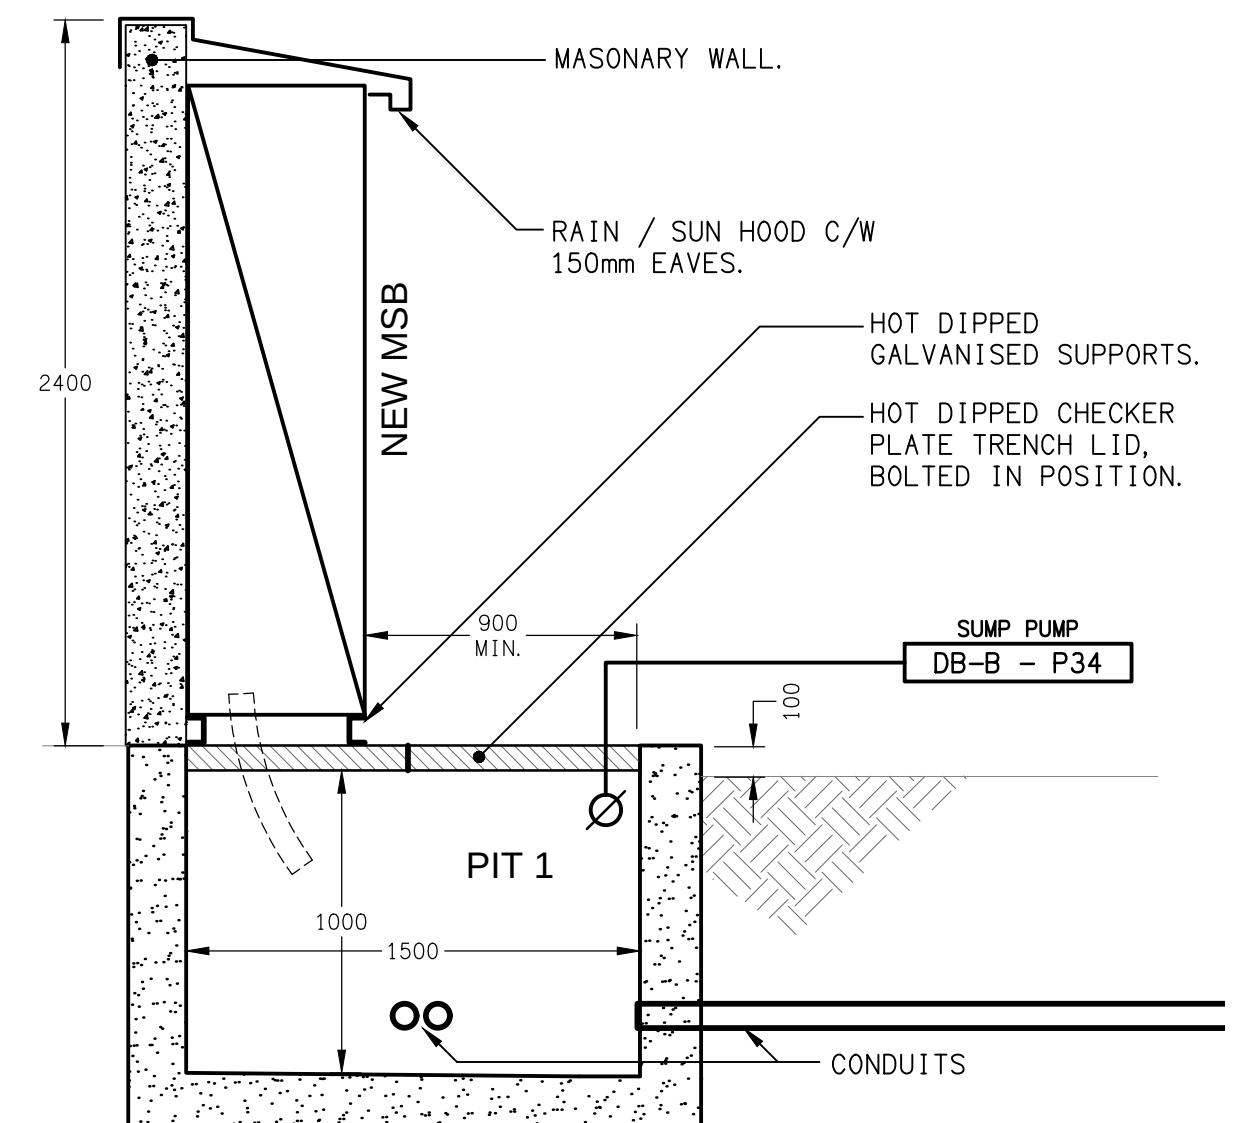


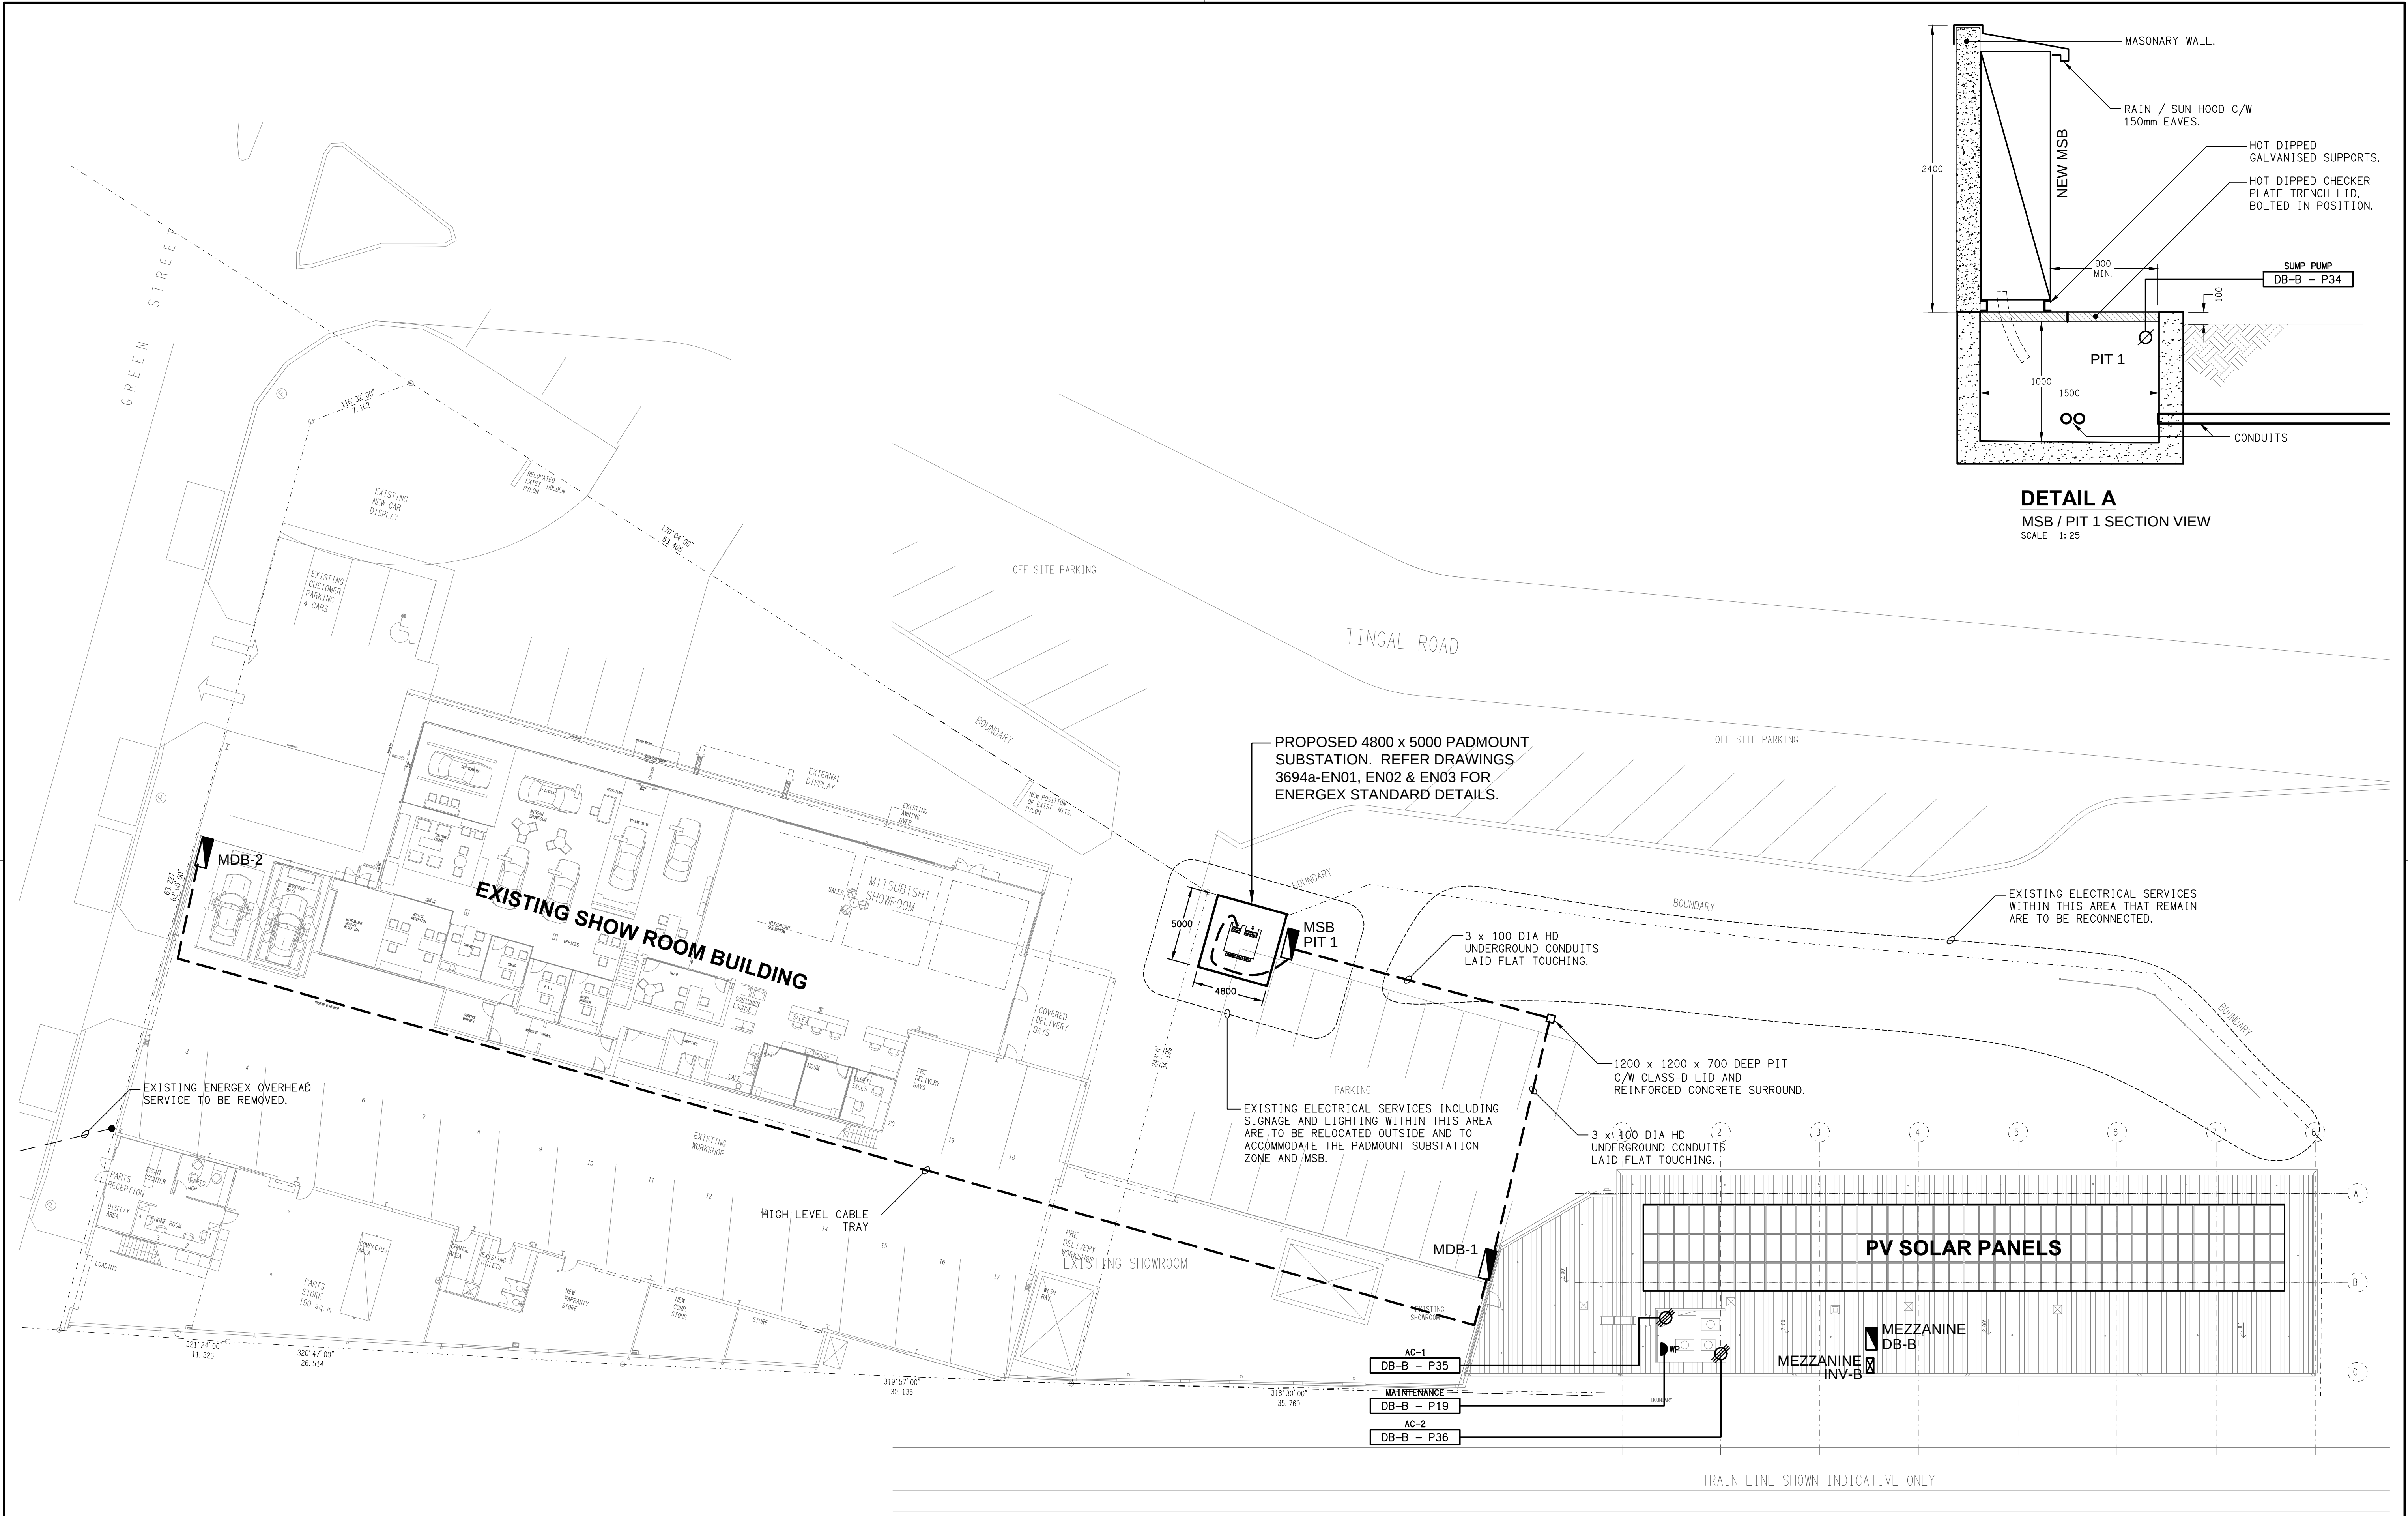

DETAIL A
MSB / PIT 1 SECTION VIEW
SCALE 1:25