

MSB LEGEND

- ELECTRICAL SERVICES SWITCHBOARD.
- SWITCHBOARD / CONTROL PANEL NOT PROVIDED AS PART OF THE ELECTRICAL SUBCONTRACT.
- INV-B

100KW SOLAR PV INVERTER.
- EV-1

120KW DC EV CHARGER.
- EV-2

120KW DC EV CHARGER.
- EV-3

120KW DC EV CHARGER.
- EV-4

22KW AC EV CHARGER.
- EV-5

22KW AC EV CHARGER.
- EV-6

22KW AC EV CHARGER.
- KWH

SUPPLY AUTHORITY CODE COMPLIANT LV MAXIMUM DEMAND TARIFF METER.
- MTB

METERING TEST BLOCK.
- FUSE.
- GSD

GENERATION SIGNALLING DEVICE.
- DRSC

DEMAND RESPONSE SITE CONTROLLER.
- MTS

MANUAL TRANSFER SWITCH.
- MD


PRIVATE MAXIMUM DEMAND METERING.
- SM

SOLAR GRID PROTECTION WIRELESS SMART METER.
- ST


ELECTRIC VEHICLE CHARGING ISOLATION SHUNT TRIP.
- x

AUTOMATIC OVERLOAD CIRCUIT BREAKER.
- o

MANUAL LOAD BREAK ISOLATION SWITCH.
- THREE PHASE.
- SINGLE PHASE.

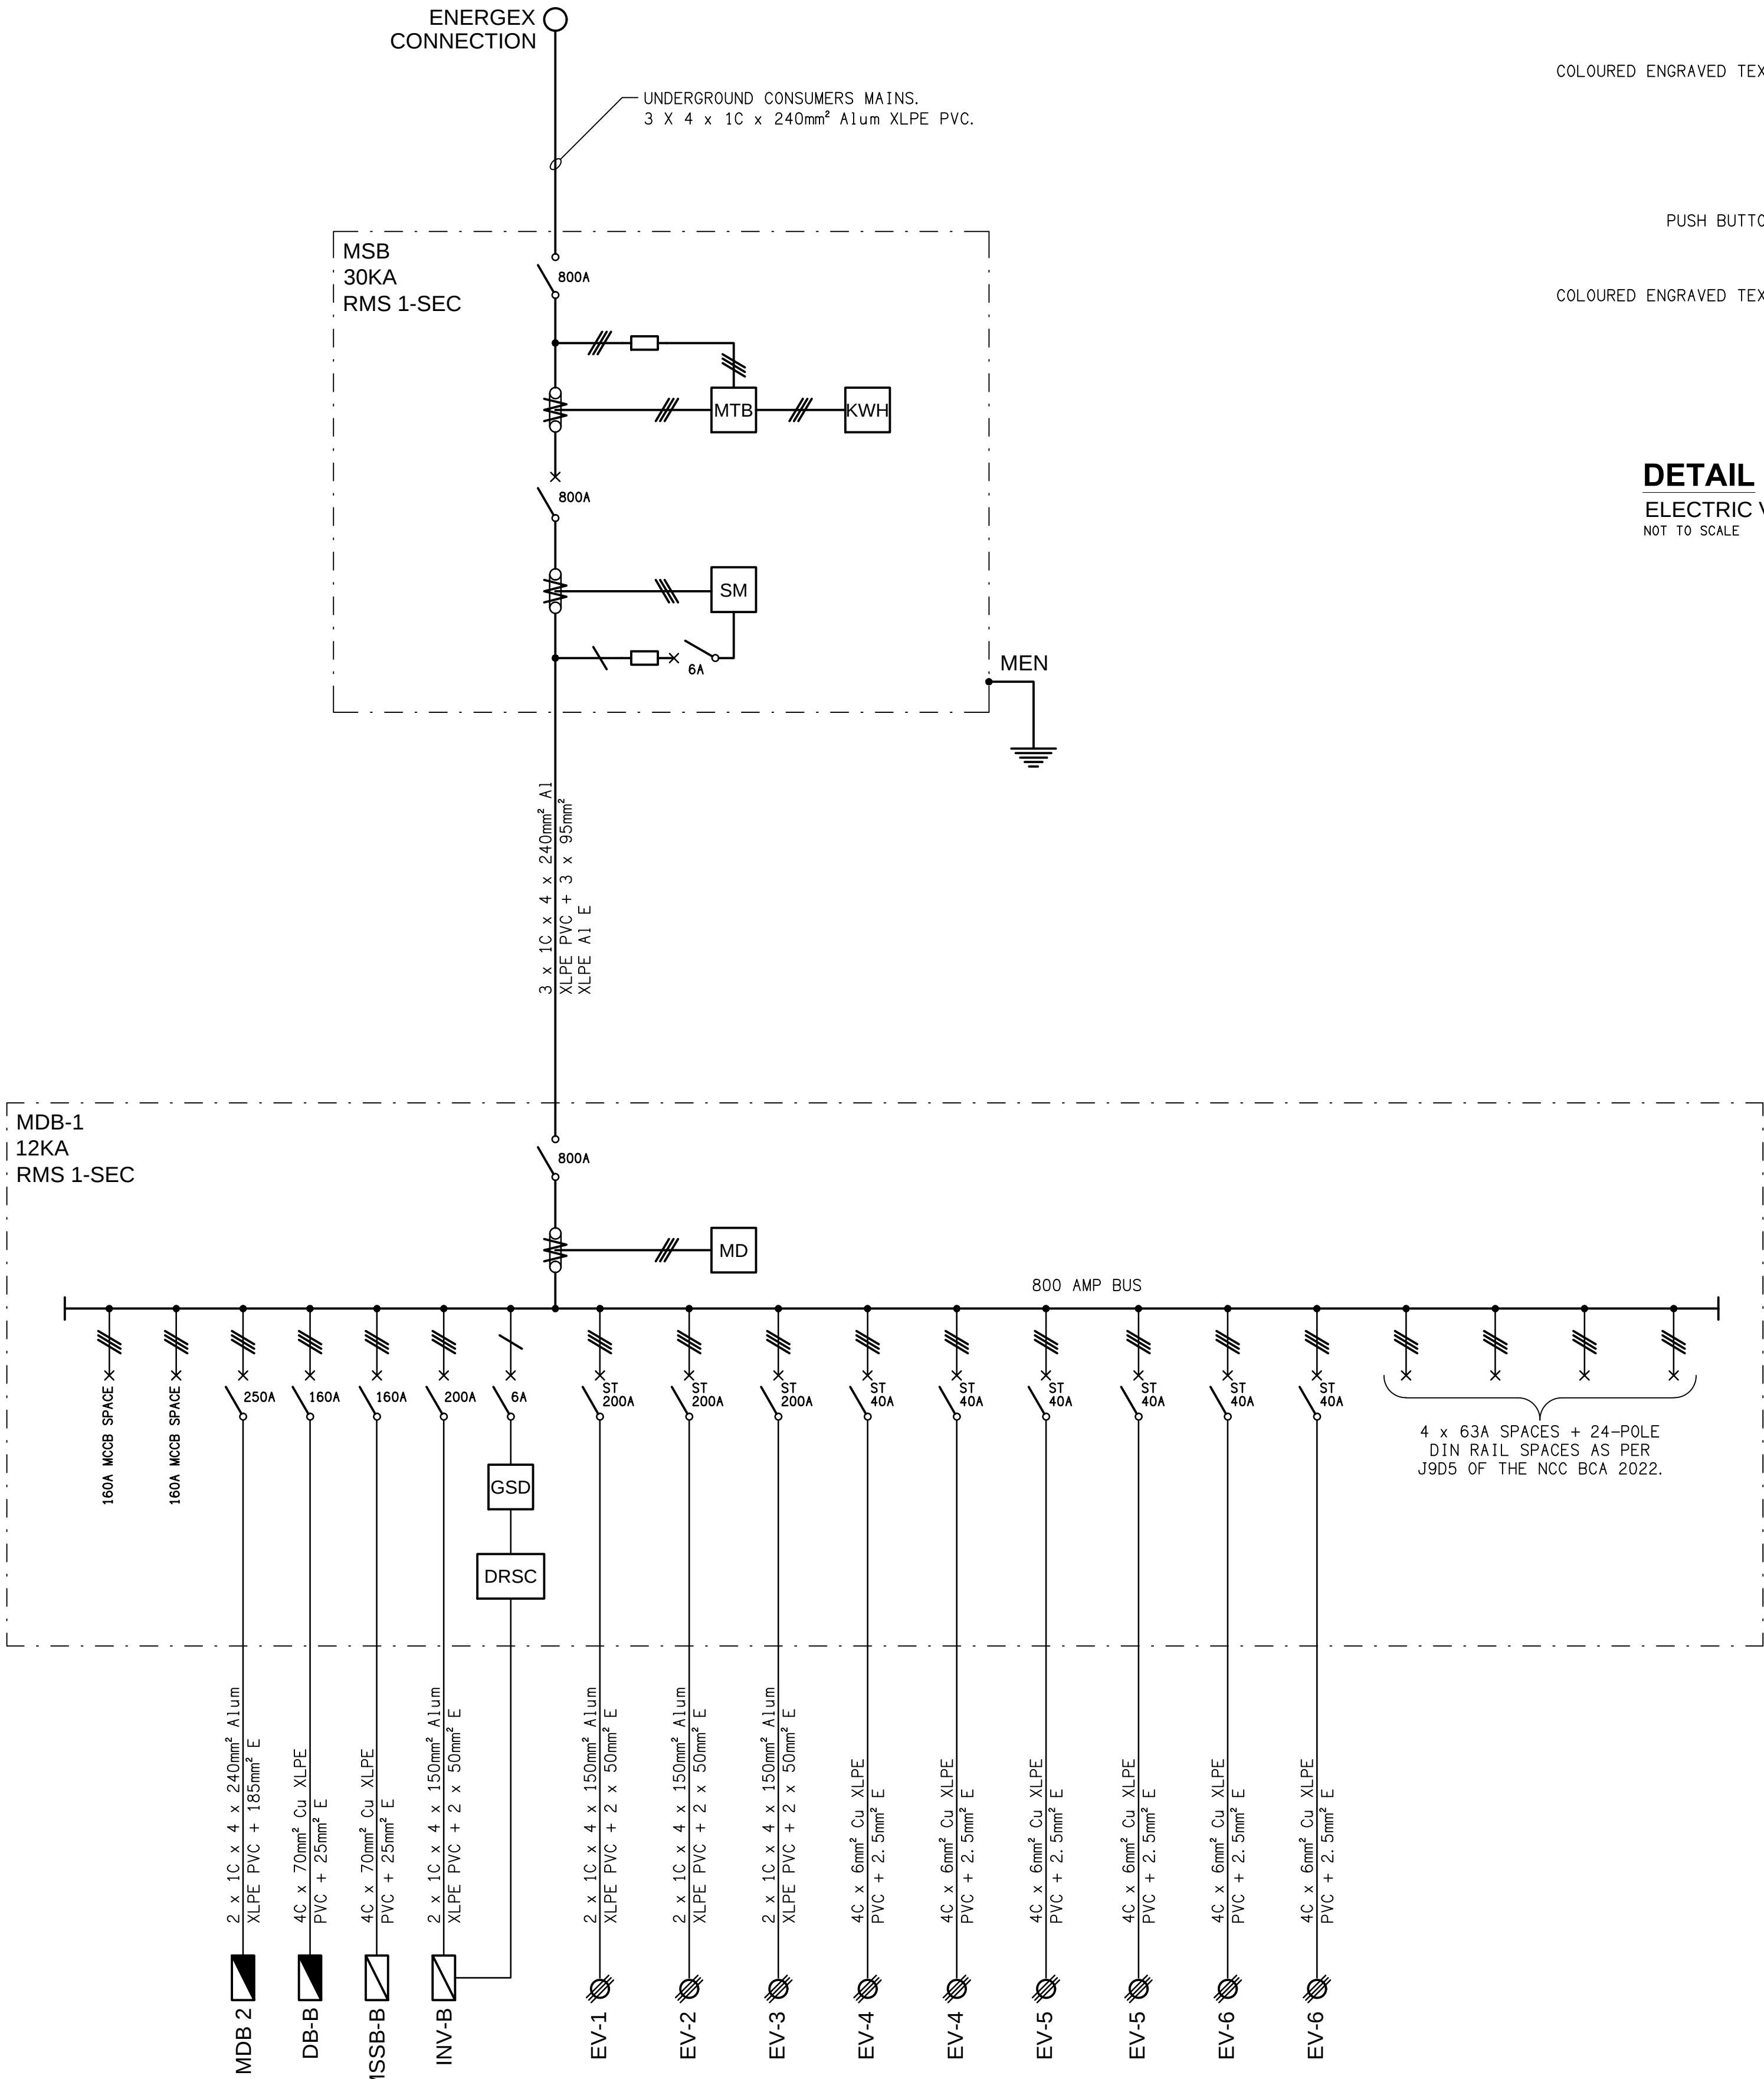

SCHEMATIC
MSB-B CONFIGURATION
NOT TO SCALE

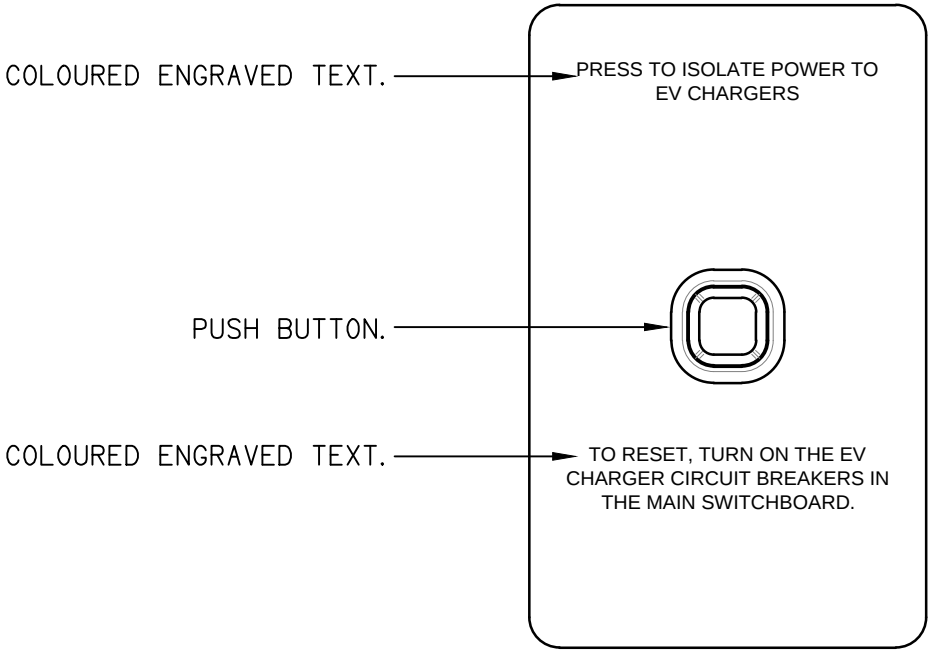

DETAIL
ELECTRIC VEHICLE CHARGING ISOLATION SWITCH (CIS)
NOT TO SCALE