



MSB LEGEND

-  ELECTRICAL SERVICES SWITCHBOARD.
-  SWITCHBOARD / CONTROL PANEL NOT PROVIDED AS PART OF THE ELECTRICAL SUBCONTRACT.
-  INV-B 100KW SOLAR PV INVERTER.
-  EV-1 120KW DC EV CHARGER.
-  EV-2 120KW DC EV CHARGER.
-  EV-3 120KW DC EV CHARGER.
-  EV-4 22KW AC EV CHARGER.
-  EV-5 22KW AC EV CHARGER.
-  EV-6 22KW AC EV CHARGER.
-  KWH SUPPLY AUTHORITY CODE COMPLIANT LV MAXIMUM DEMAND TARIFF METER.
-  MTB METERING TEST BLOCK METER.
-  FUSE.
-  GSD GENERATION SIGNALLING DEVICE.
-  DRSC DEMAND RESPONSE SITE CONTROLLER.
-  MTS MANUAL TRANSFER SWITCH.
-  MD MAXIMUM DEMAND EV CTs.
-  ST ELECTRIC VEHICLE CHARGING ISOLATION SHUNT TRIP.
-  AUTOMATIC OVERLOAD CIRCUIT BREAKER.
-  MANUAL LOAD BREAK ISOLATION SWITCH.
-  THREE PHASE.

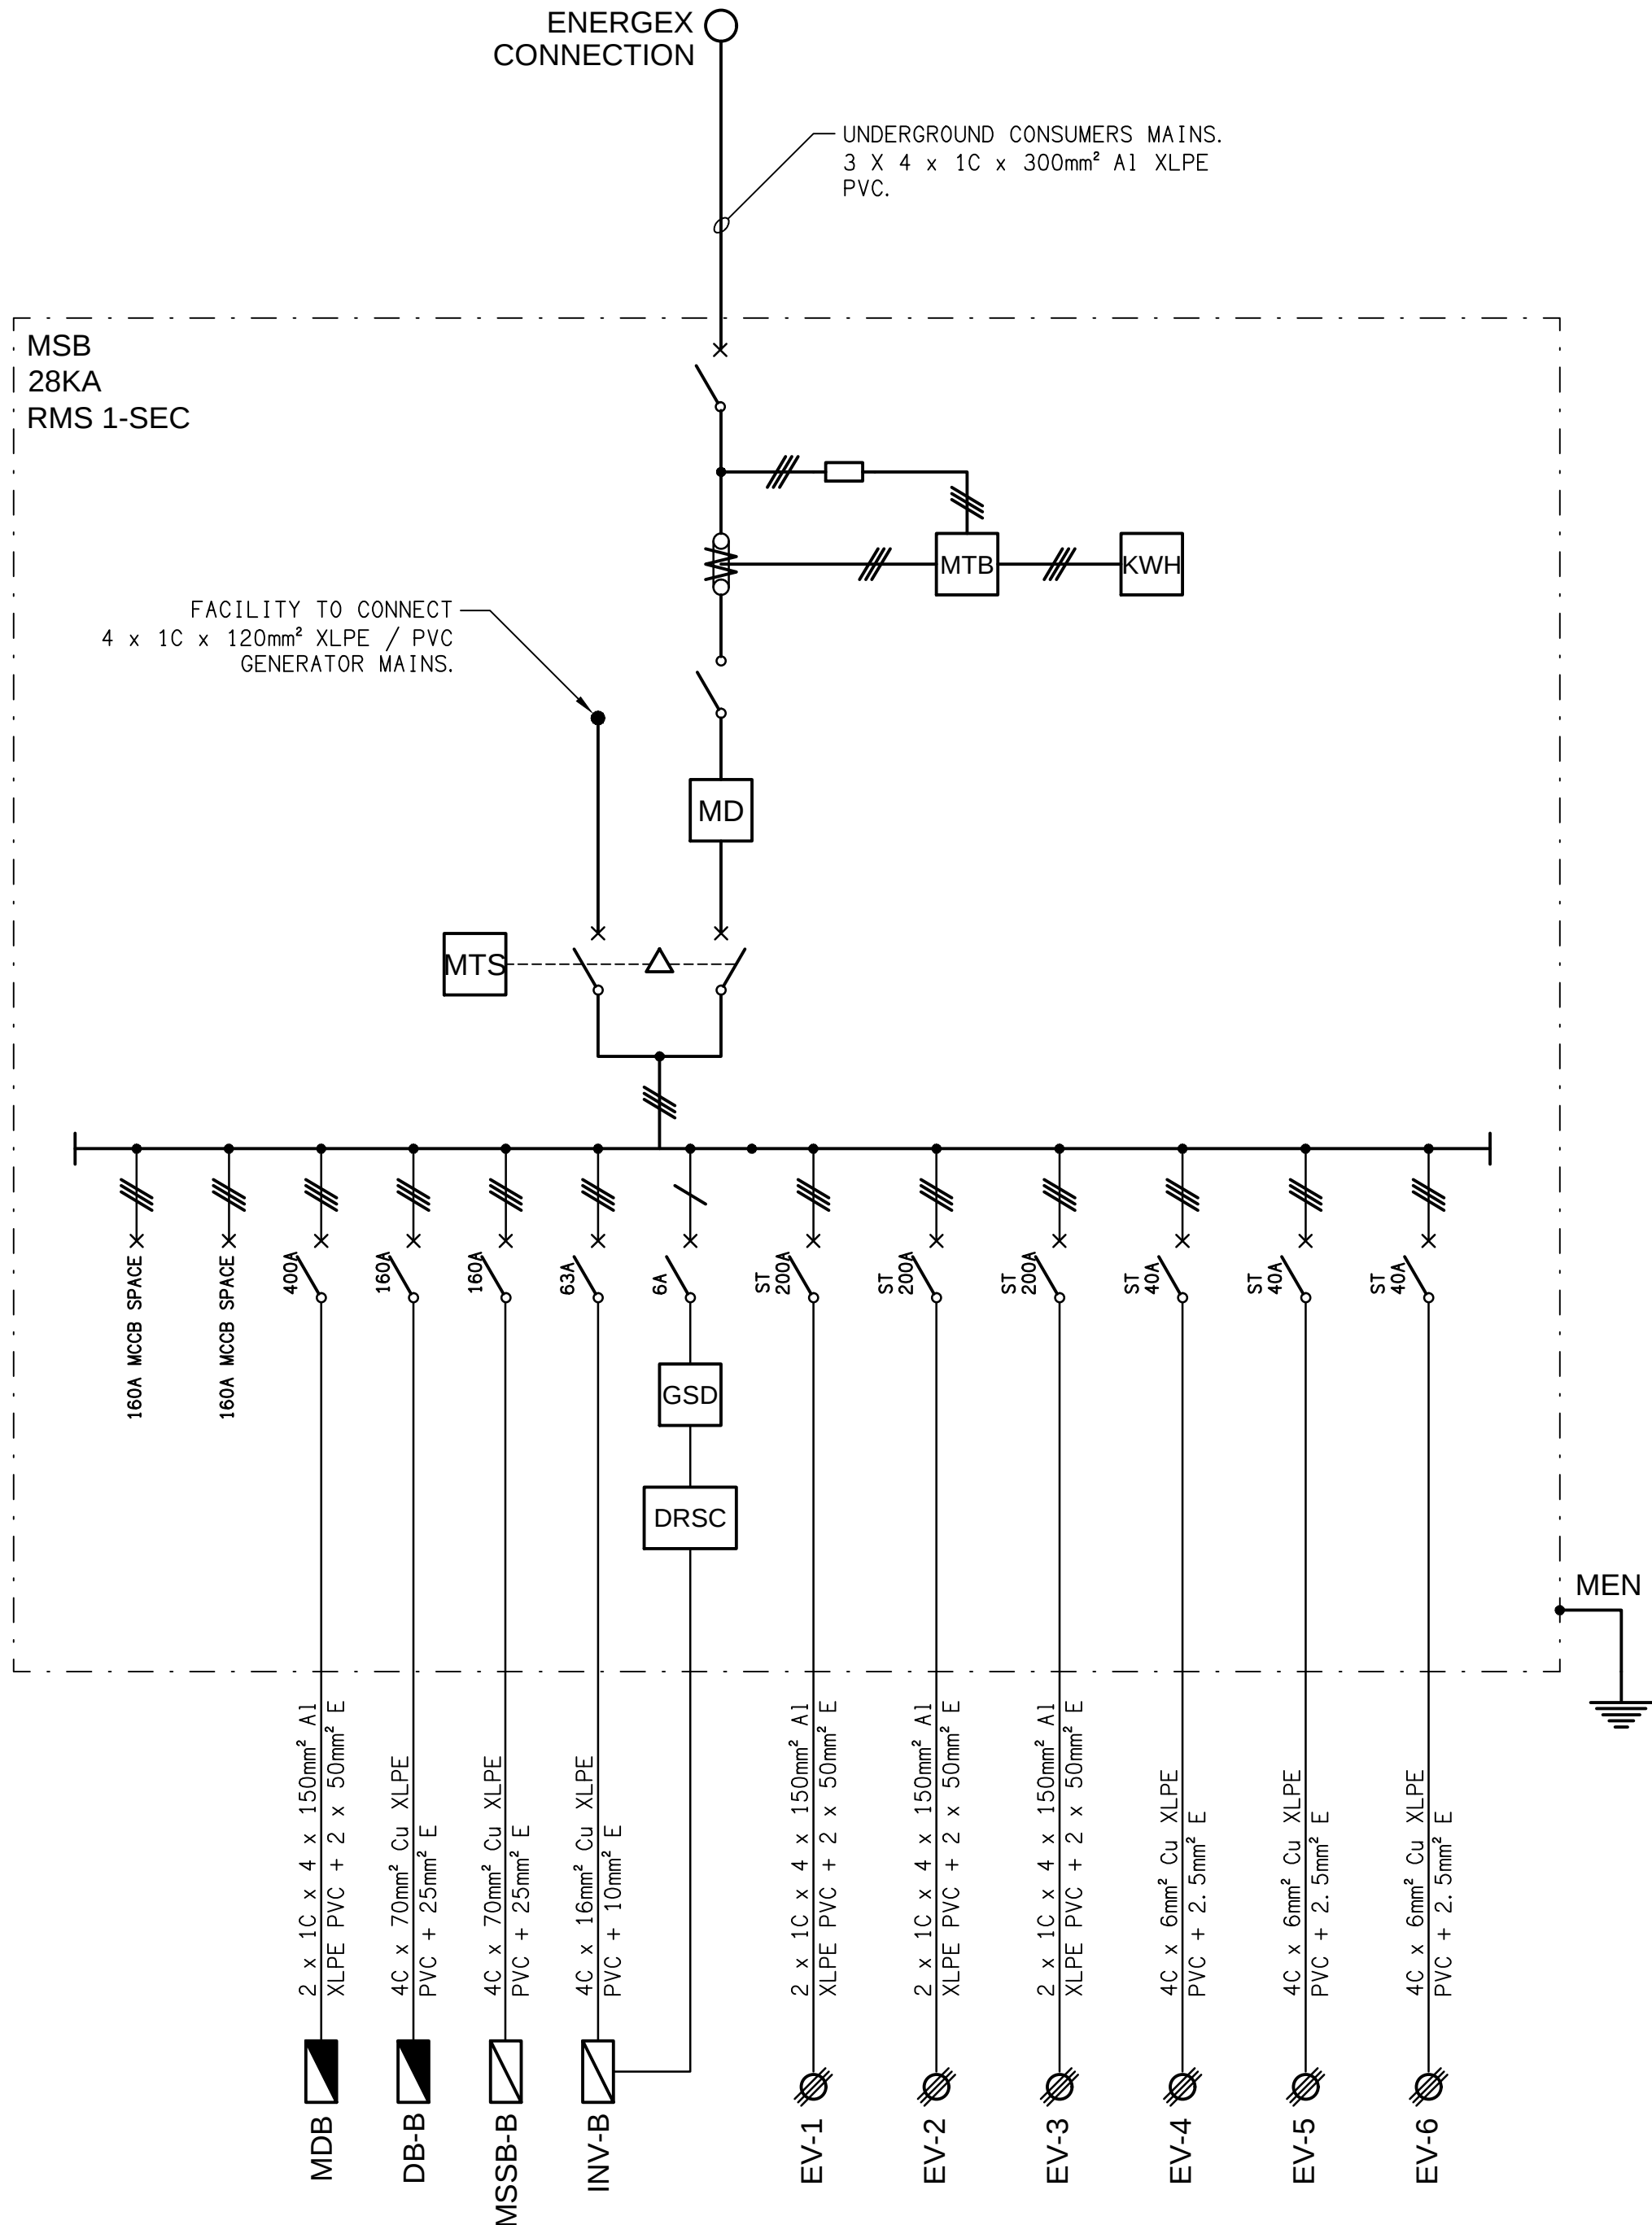

SCHEMATIC

MSB-B CONFIGURATION
NOT TO SCALE

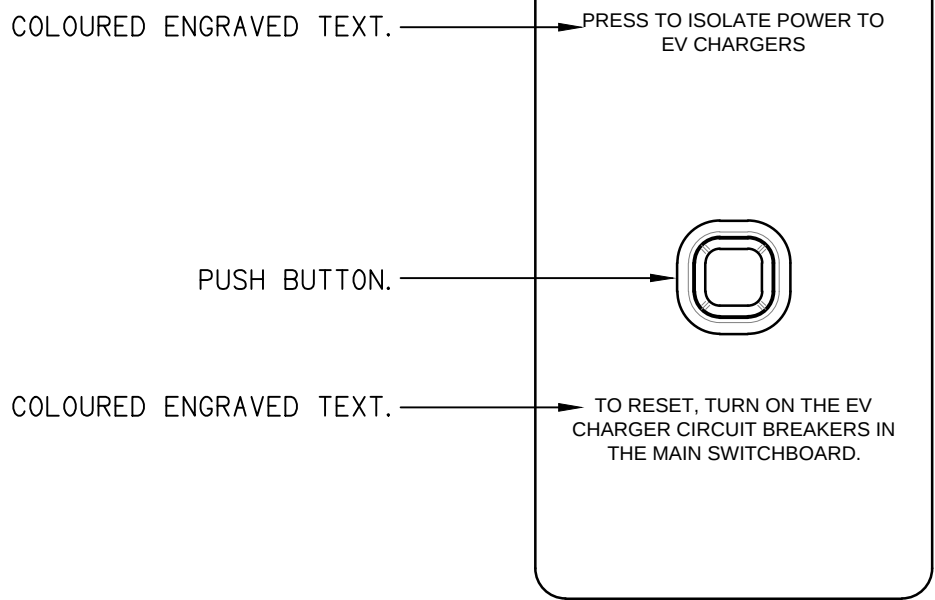

DETAIL

ELECTRIC VEHICLE CHARGING ISOLATION SWITCH (CIS)
NOT TO SCALE