


NOTE

PROVIDE THE FOLLOWING CIRCUITS WITH MANUAL DALI DIMMING WITH THE MANUAL POT DIMMERS MOUNTED ON THE ASSOCIATED DISTRIBUTION BOARDS ESCUTCHEON. PROVIDE ALL NECESSARY DALI POWER SUPPLIES DIN RAIL MOUNTED WITHIN THE ASSOCIATED DISTRIBUTION BOARD. CIRCUIT DB-B - L12. CIRCUIT DB-G - L15 AND CIRCUIT DB-1 - L18. ENSURE LEVELS RETURN TO THE PREVIOUS SETTING UPON THE RETURN OF POWER FOLLOWING AN OUTAGE.

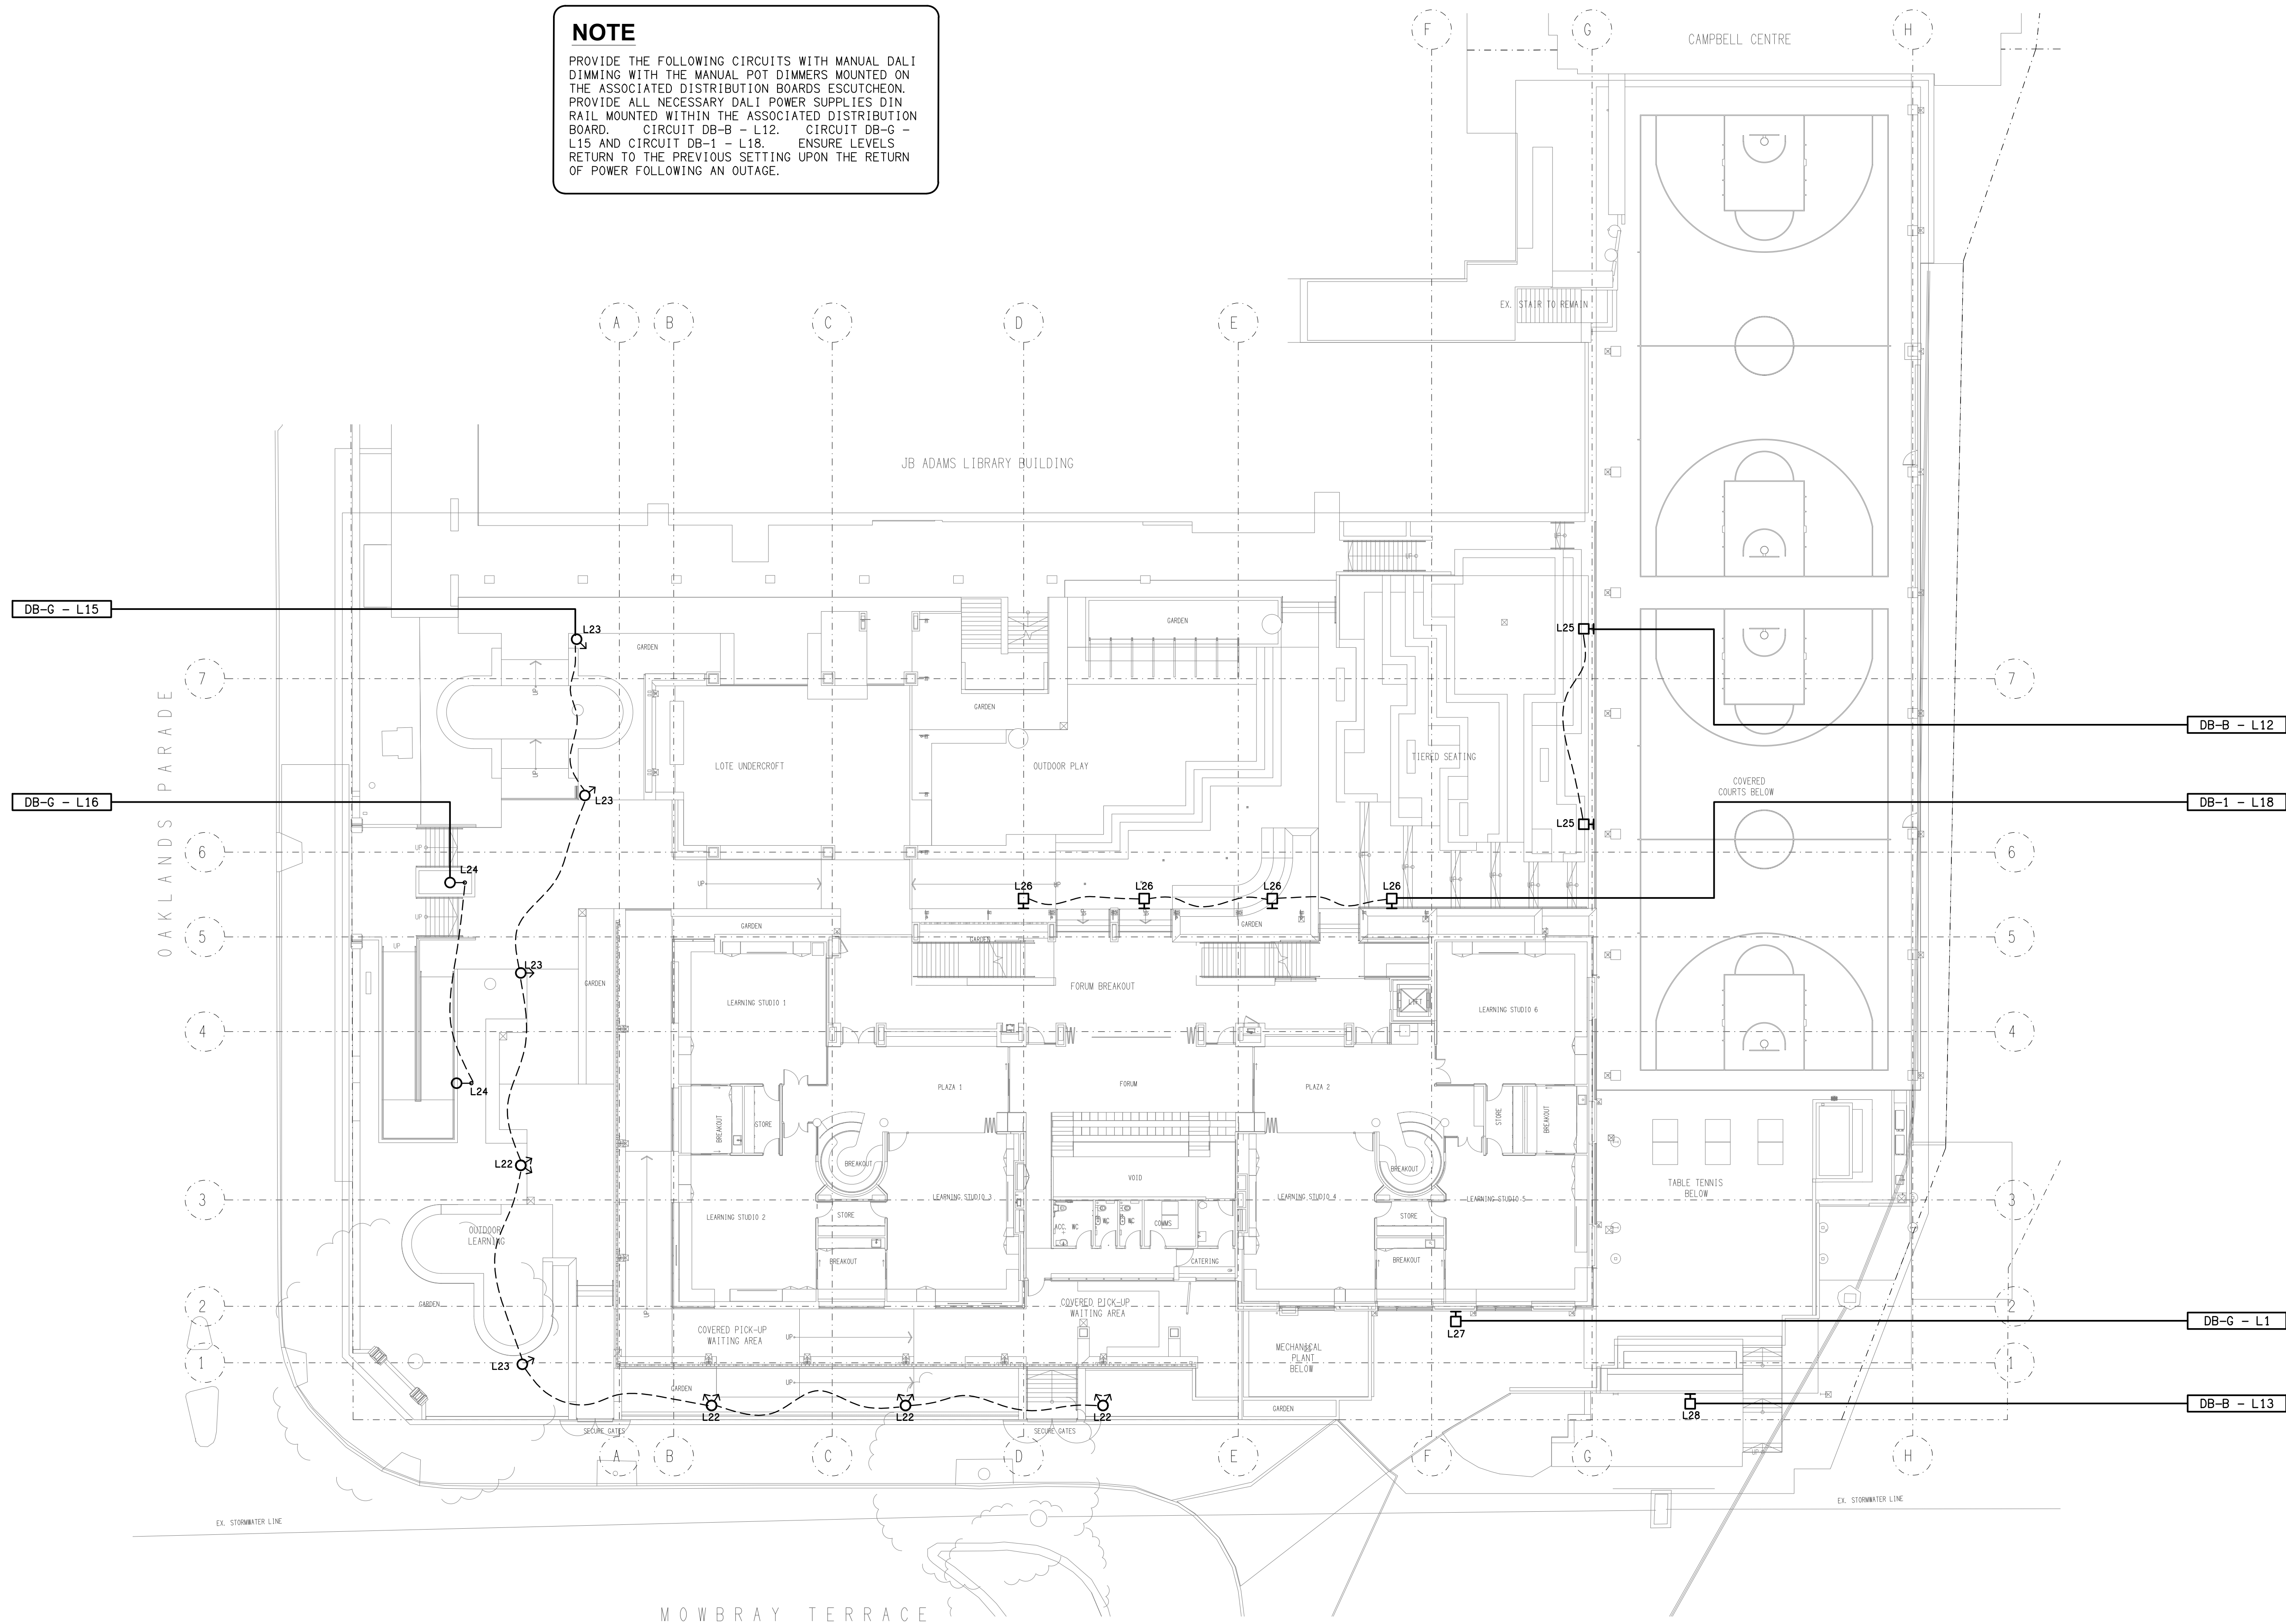

ELECTRICAL DESIGN GROUP BRISBANE
PTY LTD
ACN 092 710 793
TRADING AS:
ELECTRICAL DESIGN GROUP

THE COPYRIGHT OF THIS DRAWING
REMAINS THE PROPERTY OF THE
ELECTRICAL DESIGN GROUP.
USE FIGURED DIMENSIONS
IN PREFERENCE TO SCALE.
ALL DIMENSIONS TO BE
VERIFIED ONSITE.

ELECTRICAL DESIGN GROUP
ELECTRICAL BUILDING SERVICES CONSULTANTS
BRISBANE GOLD COAST

P.O. Box 15, Sherwood Q.4075
Phone: (07) 3278 4375
Email: brisbane@edg.net.au
Web: www.edg.net.au

PROJECT:
ANGLICAN CHURCH GRAMMAR SCHOOL
YEAR 5 & 6 PRECINCT

OAKLANDS PARADE, EAST BRISBANE

T1	TENDER	11/09/2026
REV.	DESCRIPTION:	DATE:

DRAWING:
**ELECTRICAL SERVICES
PRECINCT LANDSCAPE PLAN**

SCALE:
1:200

AT A1

PROJECT NO:
C3733a

DRAWING NO:
E06

REVISION:
T1