


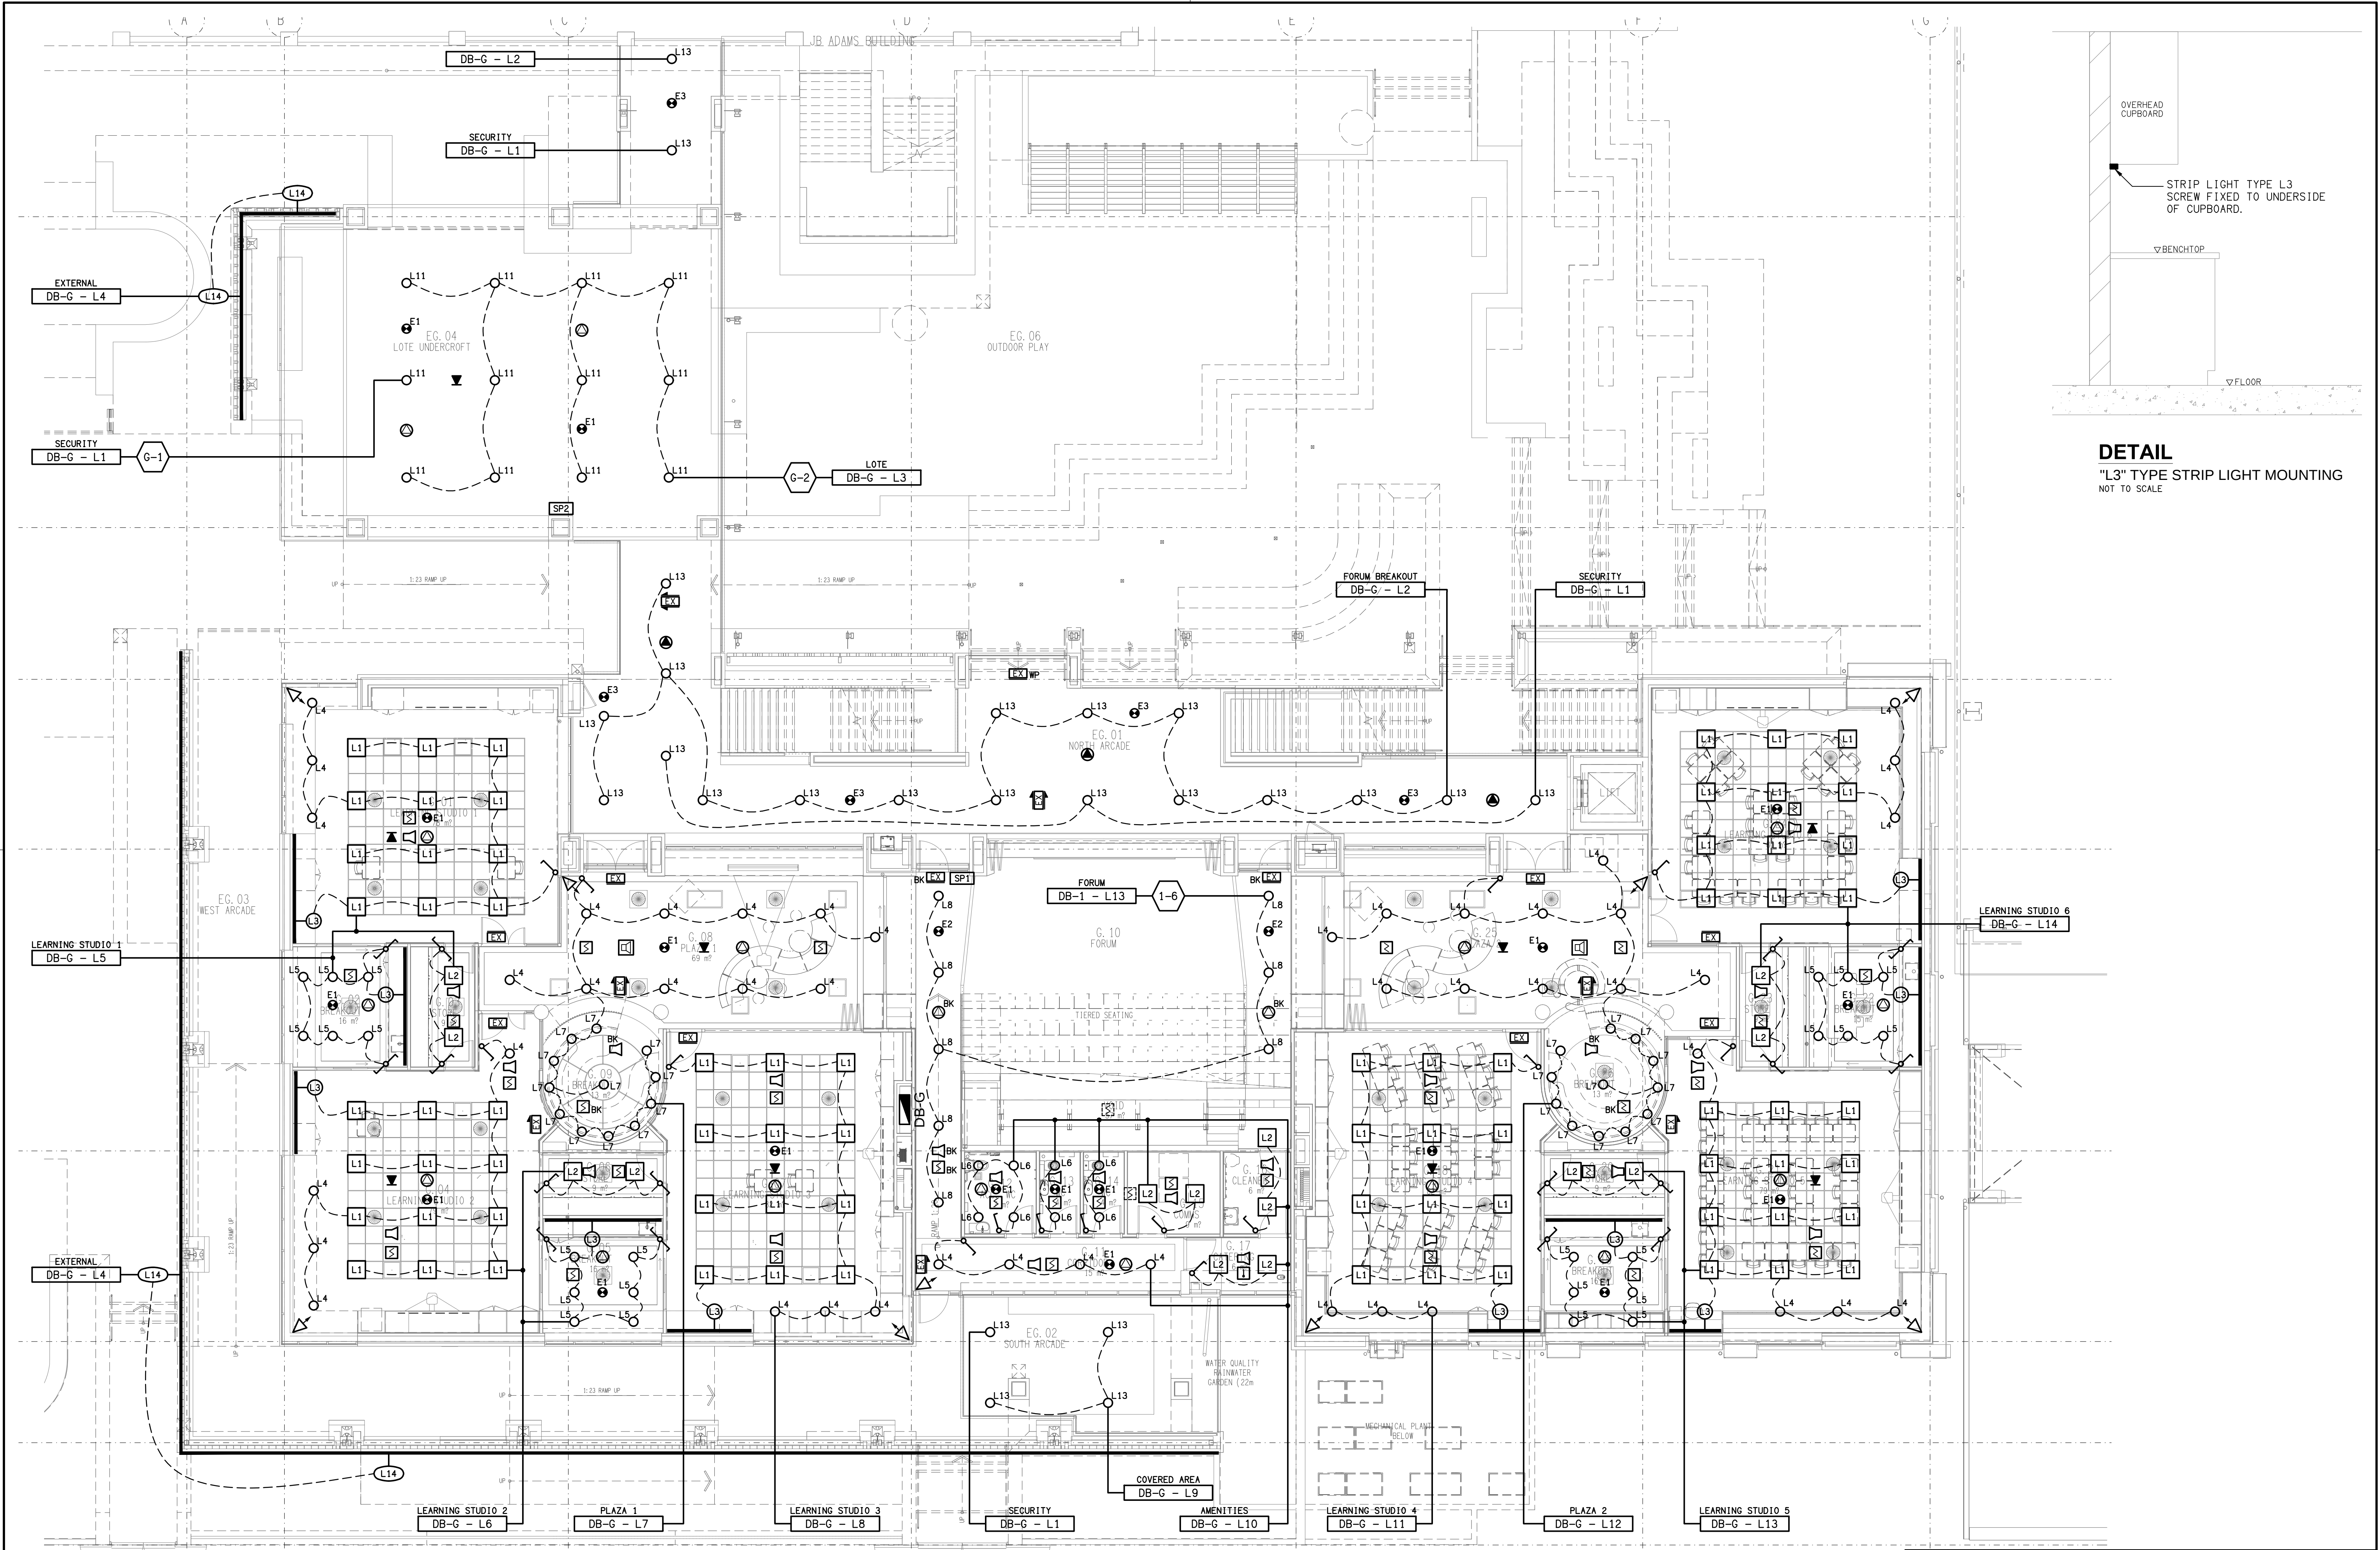

DETAIL
"L3" TYPE STRIP LIGHT MOUNTING
NOT TO SCALE