


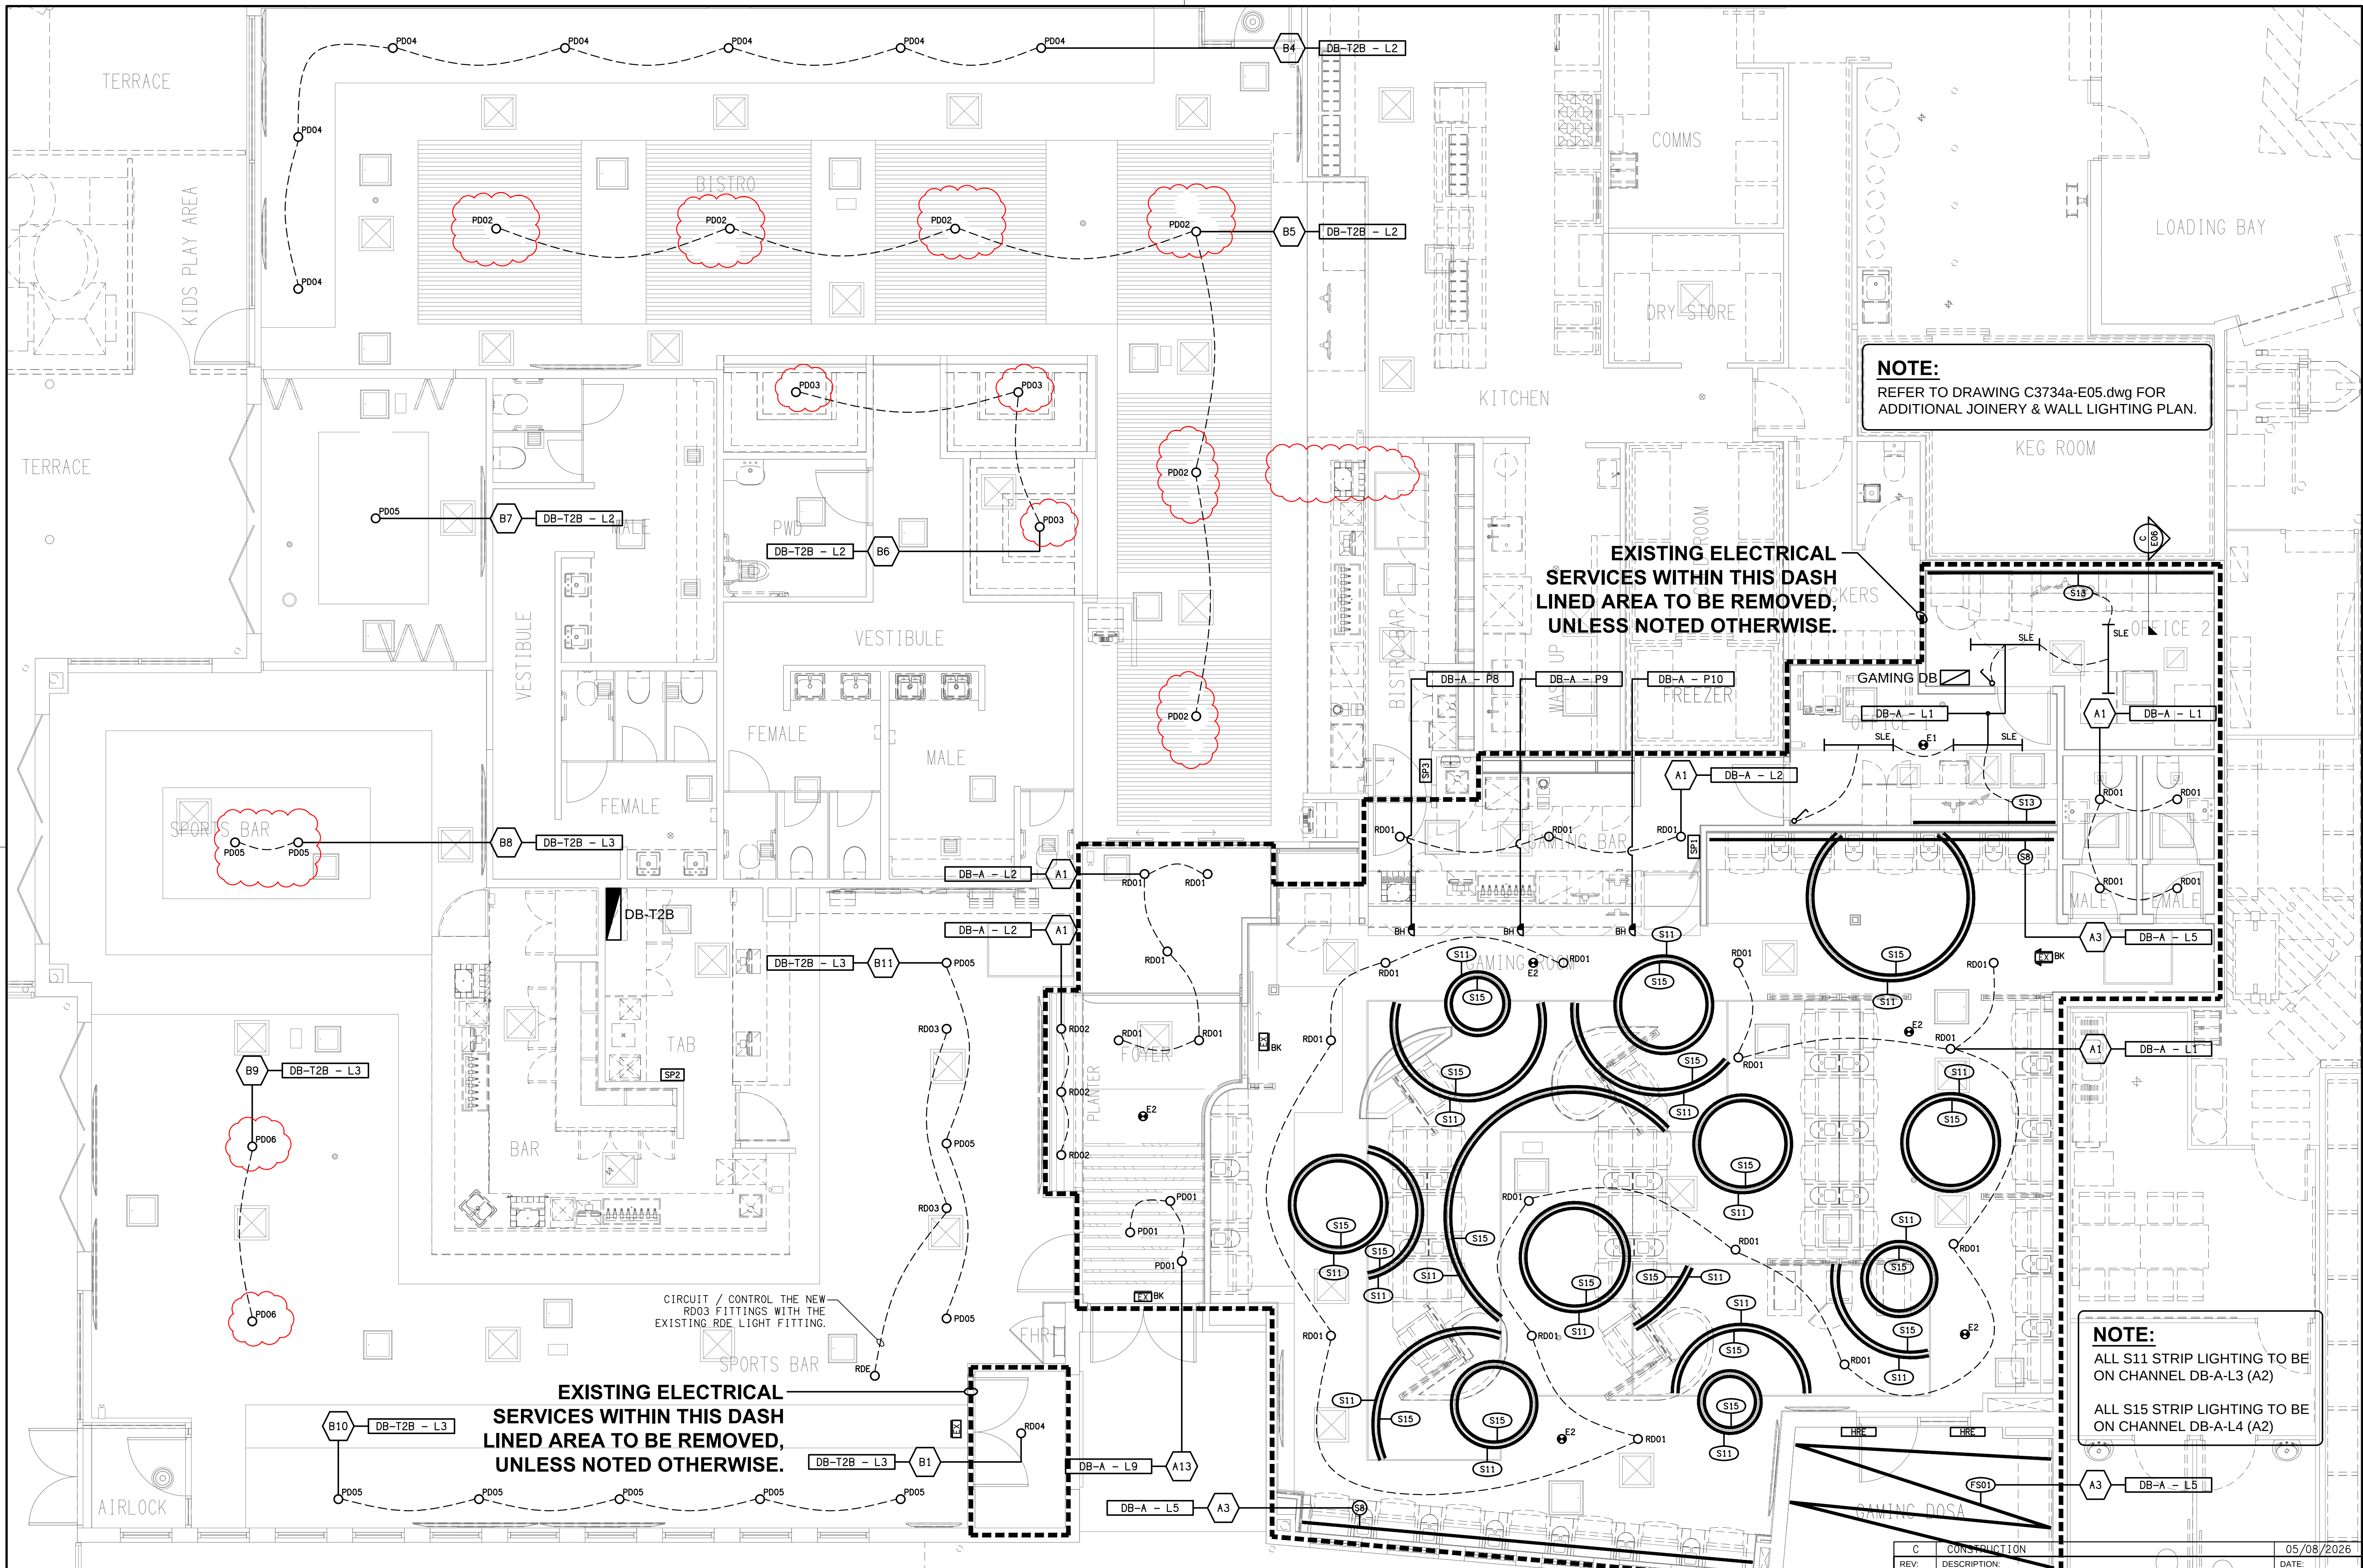

NOTE:
REFER TO DRAWING C3734a-E05.dwg FOR
ADDITIONAL JOINERY & WALL LIGHTING PLAN.

**EXISTING ELECTRICAL
SERVICES WITHIN THIS DASH
LINED AREA TO BE REMOVED,
UNLESS NOTED OTHERWISE.**

NOTE:
ALL S11 STRIP LIGHTING TO BE
ON CHANNEL DB-A-L3 (A2)
ALL S15 STRIP LIGHTING TO BE
ON CHANNEL DB-A-L4 (A2)