


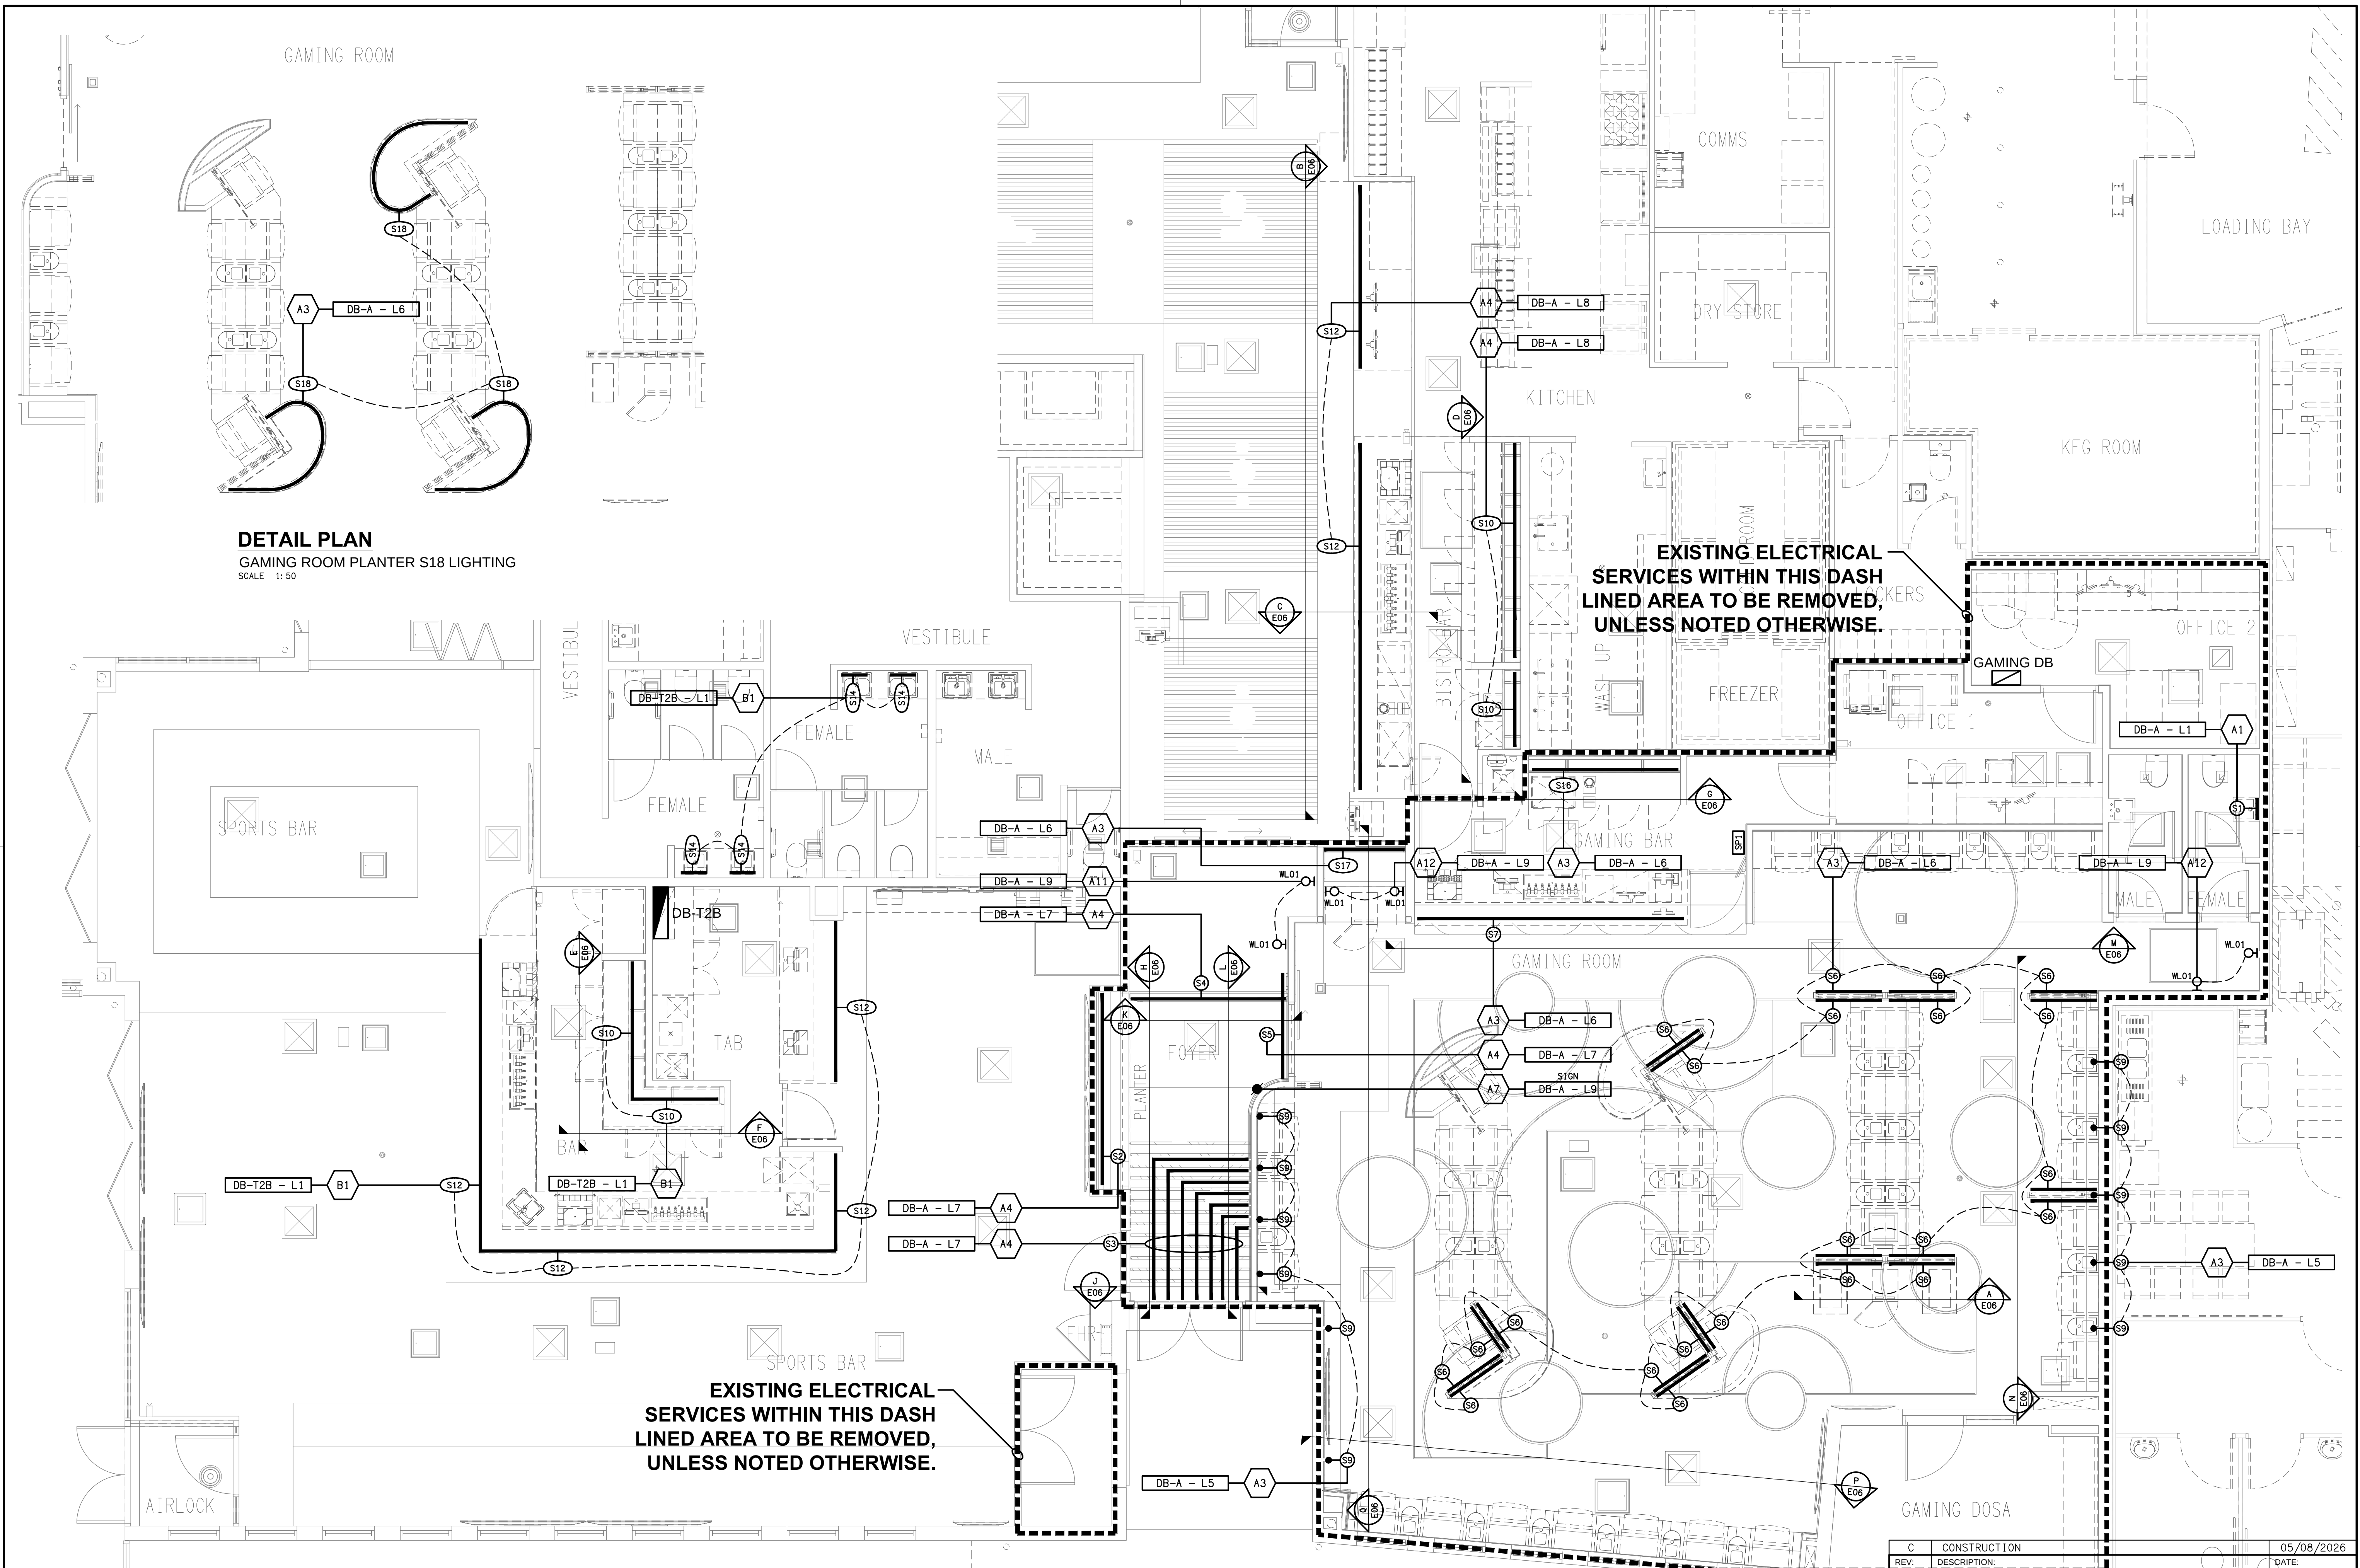

DETAIL PLAN
GAMING ROOM PLANTER S18 LIGHTING
SCALE 1:50

EXISTING ELECTRICAL SERVICES WITHIN THIS DASH LINED AREA TO BE REMOVED, UNLESS NOTED OTHERWISE.

EXISTING ELECTRICAL SERVICES WITHIN THIS DASH LINED AREA TO BE REMOVED, UNLESS NOTED OTHERWISE.