


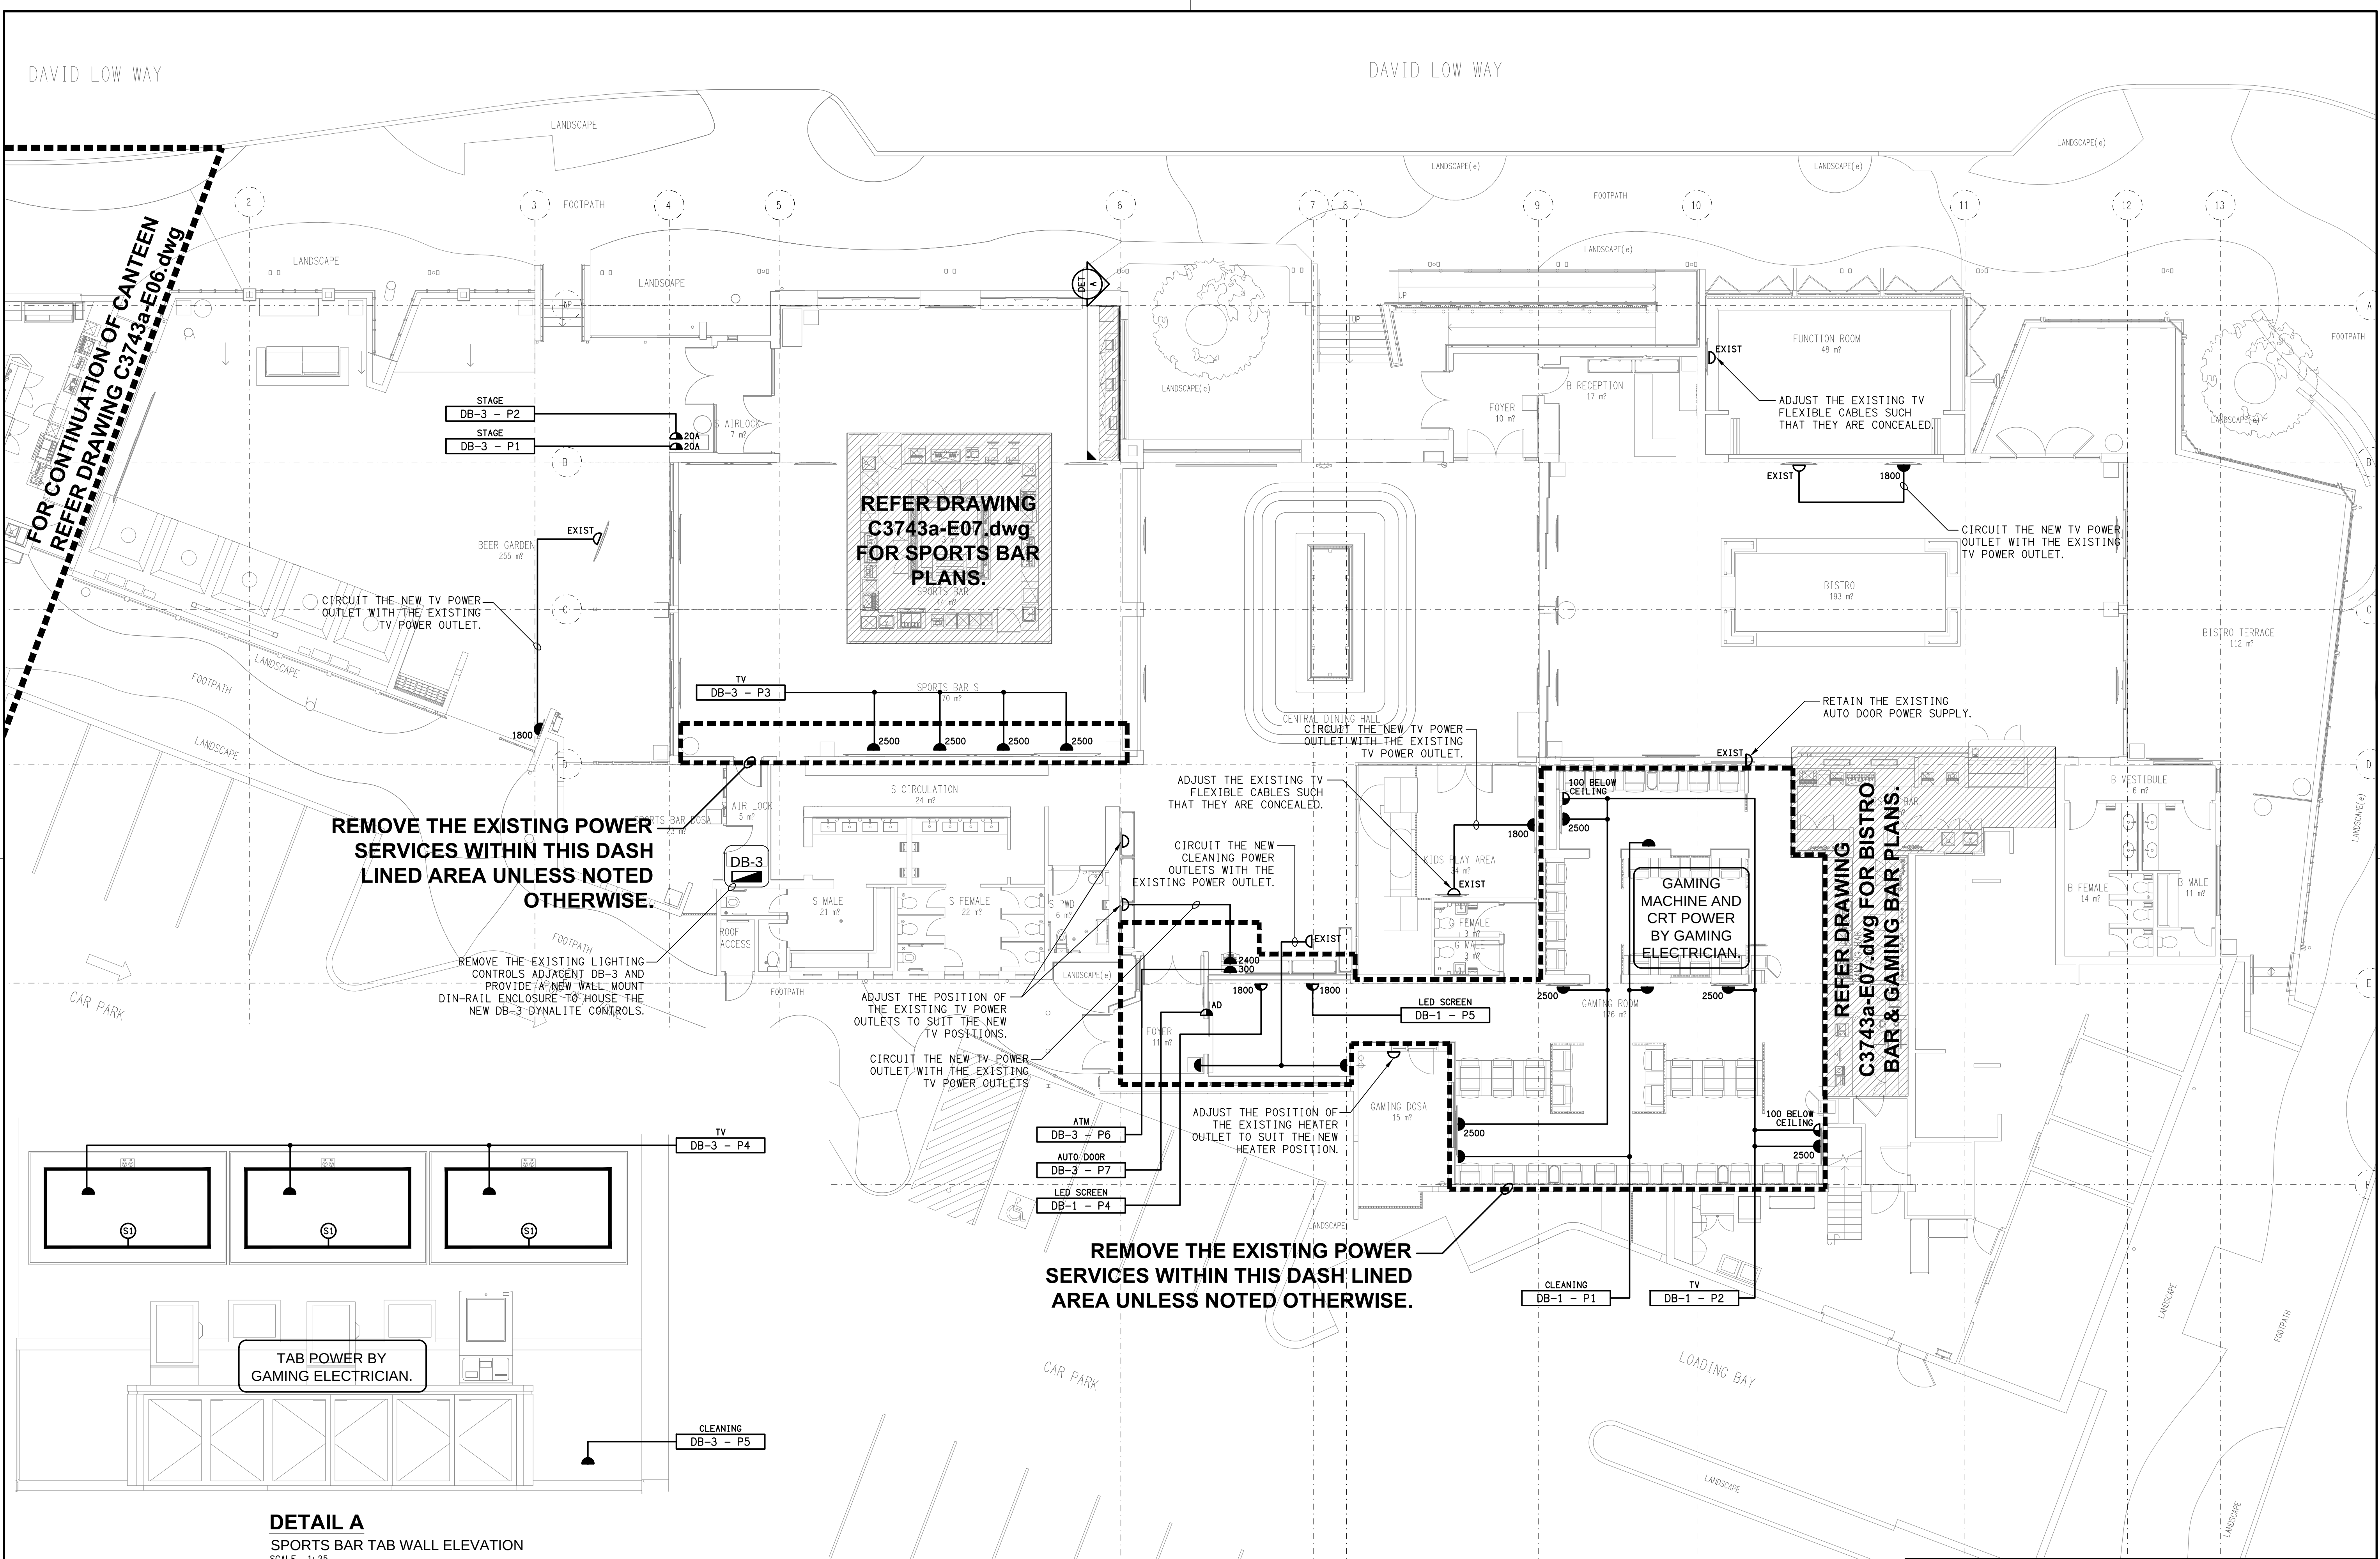

FOR CONTINUATION OF CANTEEN
REFER DRAWING C3743a-E06.dwg

REMOVE THE EXISTING POWER
SERVICES WITHIN THIS DASH
LINED AREA UNLESS NOTED
OTHERWISE.

REFER DRAWING
C3743a-E07.dwg
FOR SPORTS BAR
PLANS.

REFER DRAWING
C3743a-E07.dwg FOR BISTRO
BAR & GAMING BAR PLANS.

TAB POWER BY
GAMING ELECTRICIAN.

REMOVE THE EXISTING POWER
SERVICES WITHIN THIS DASH
LINED AREA UNLESS NOTED OTHERWISE.

DETAIL A
SPORTS BAR TAB WALL ELEVATION
SCALE 1:25