

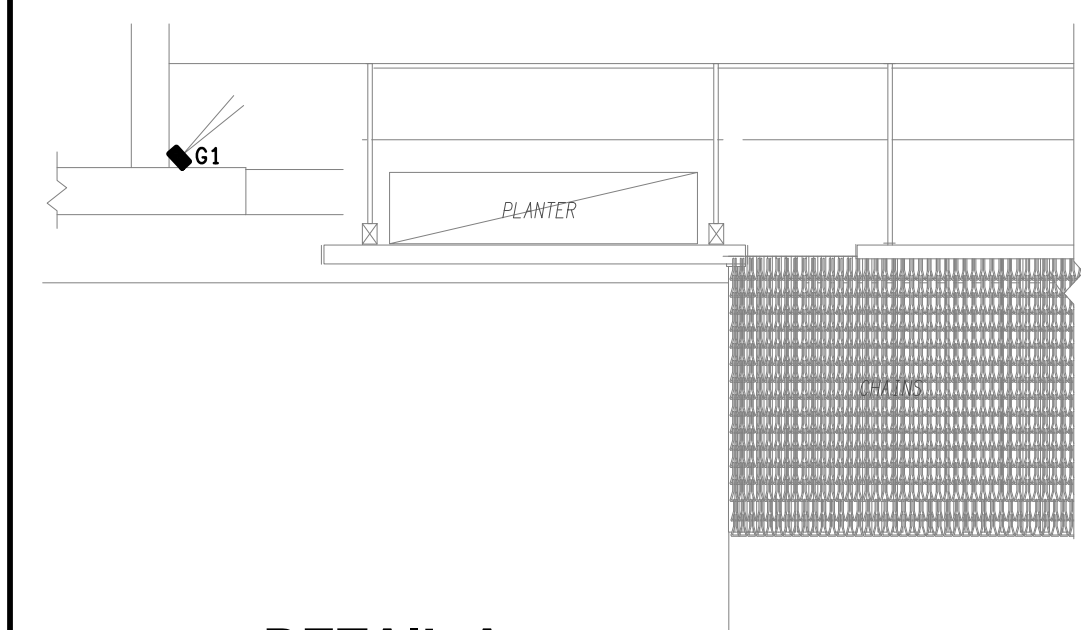


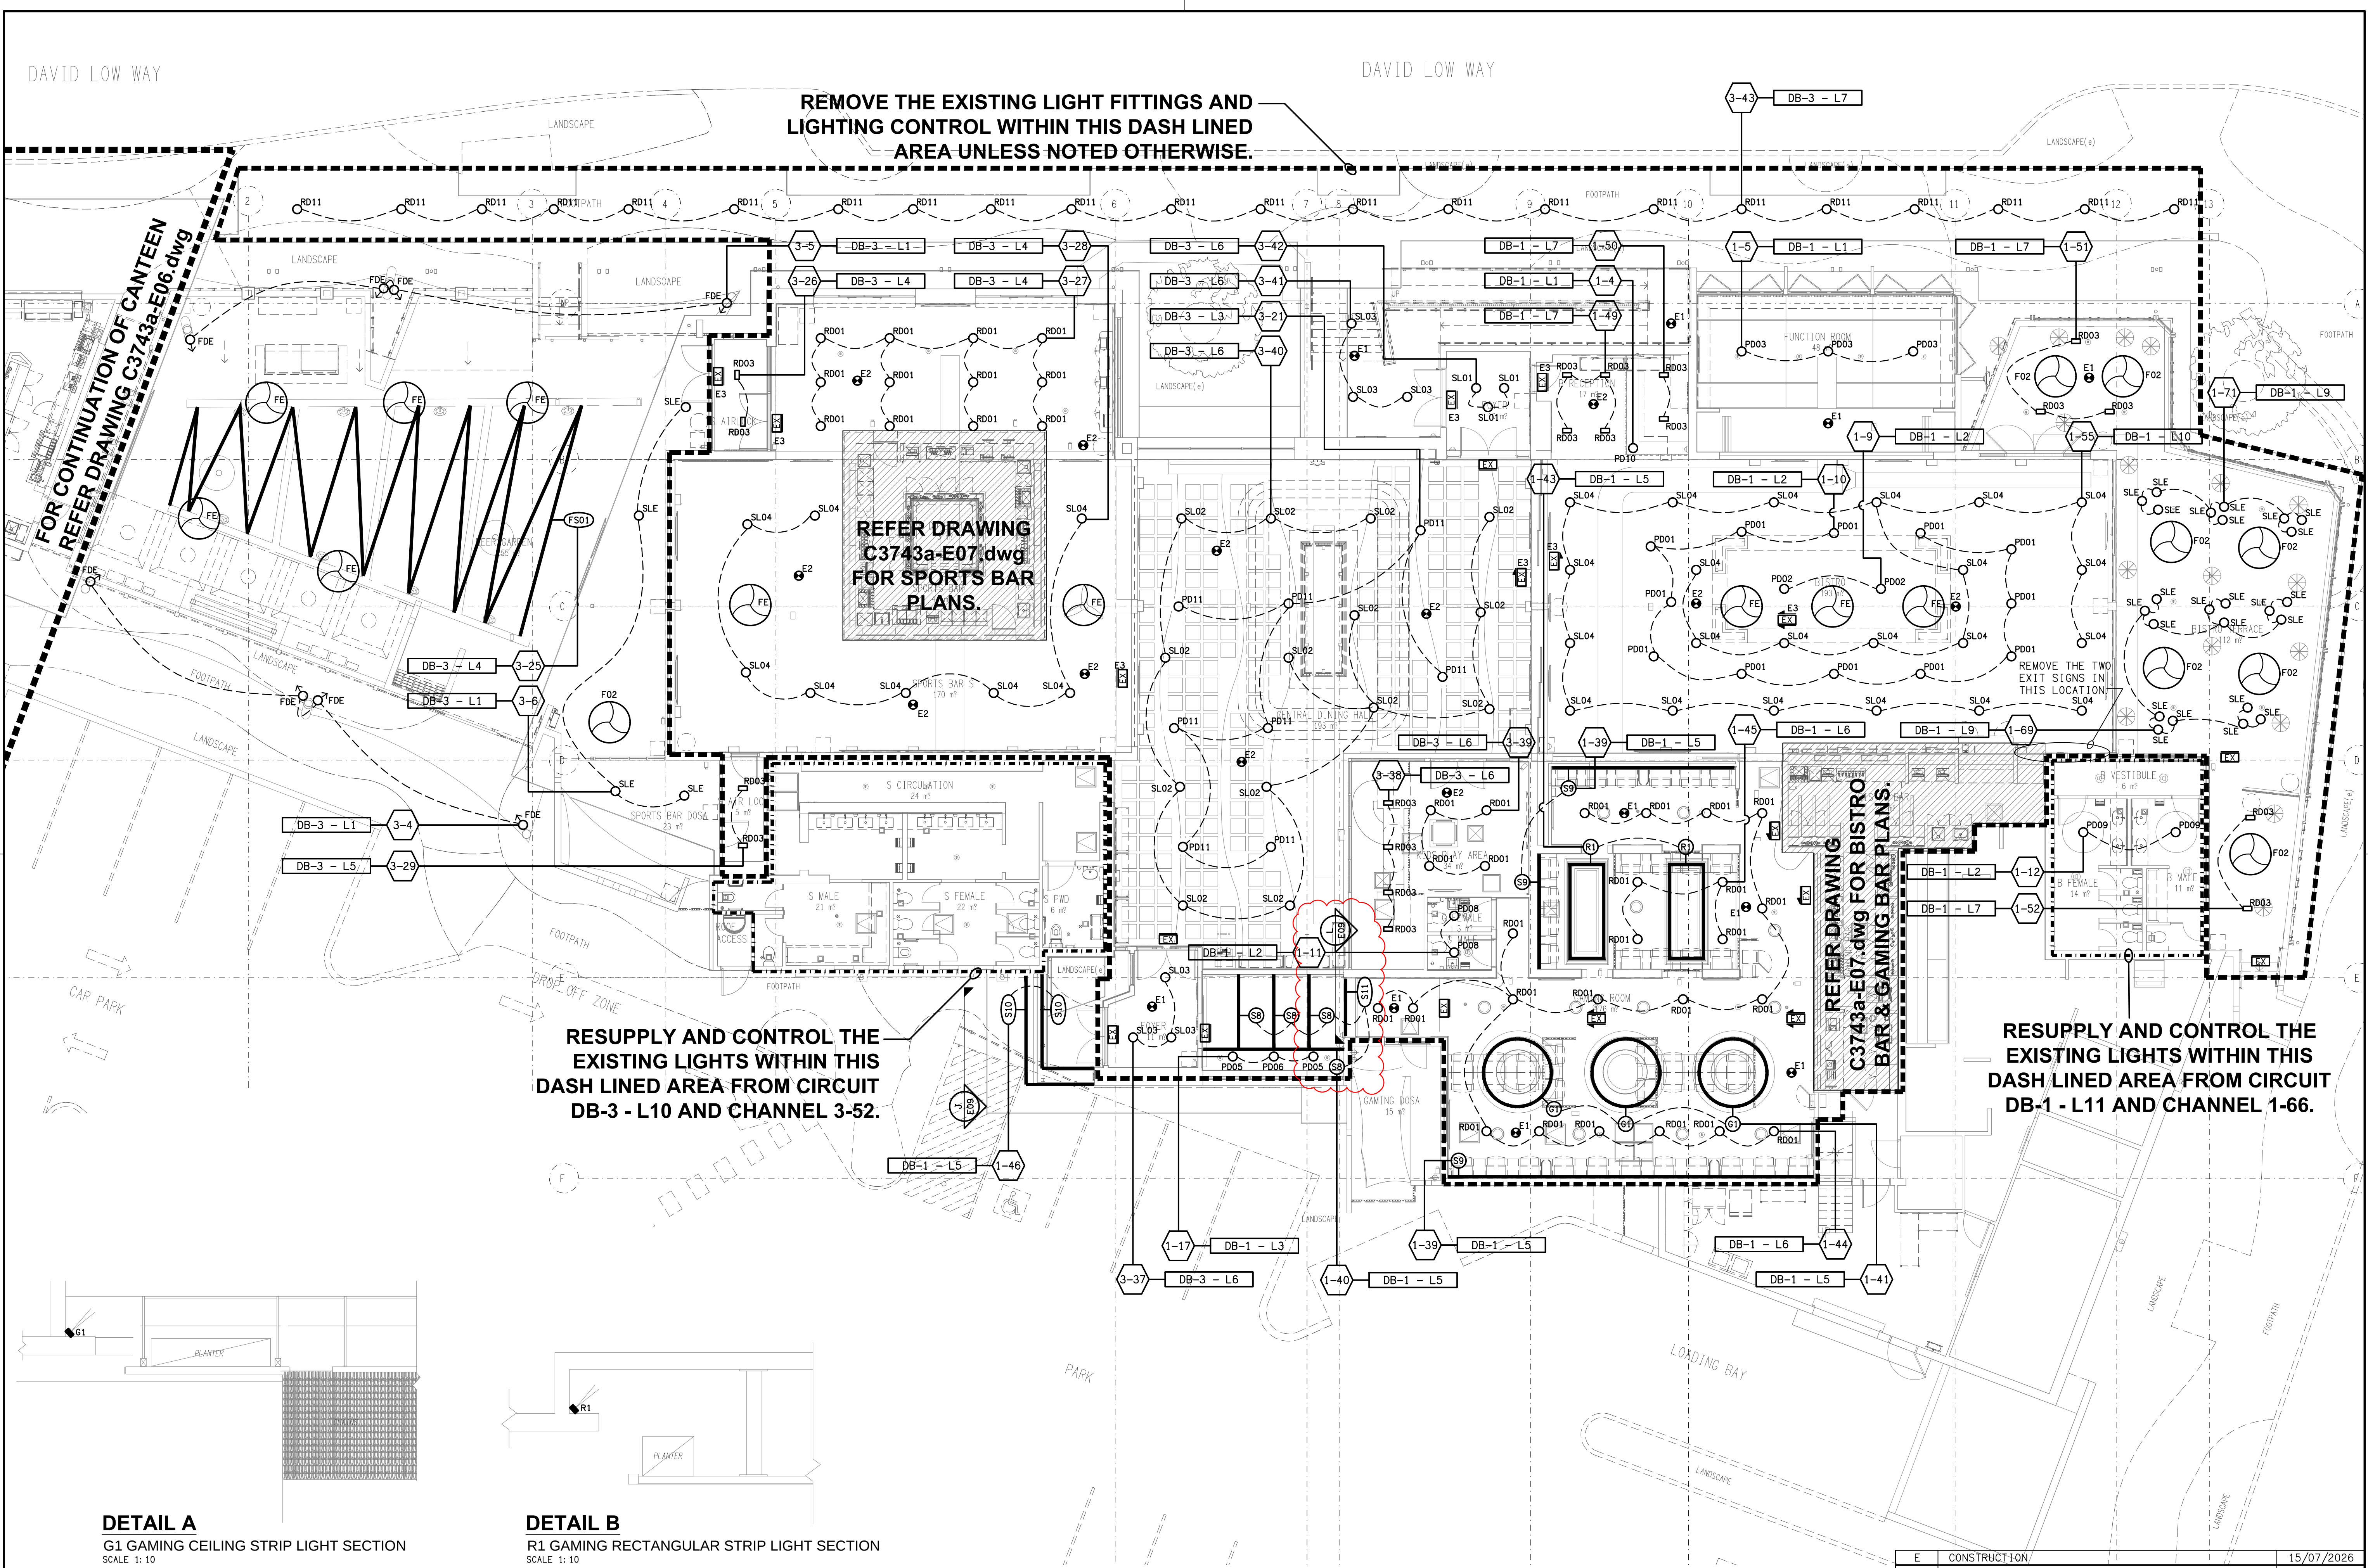

DETAIL A
G1 GAMING CEILING STRIP LIGHT SECTION
SCALE 1:10

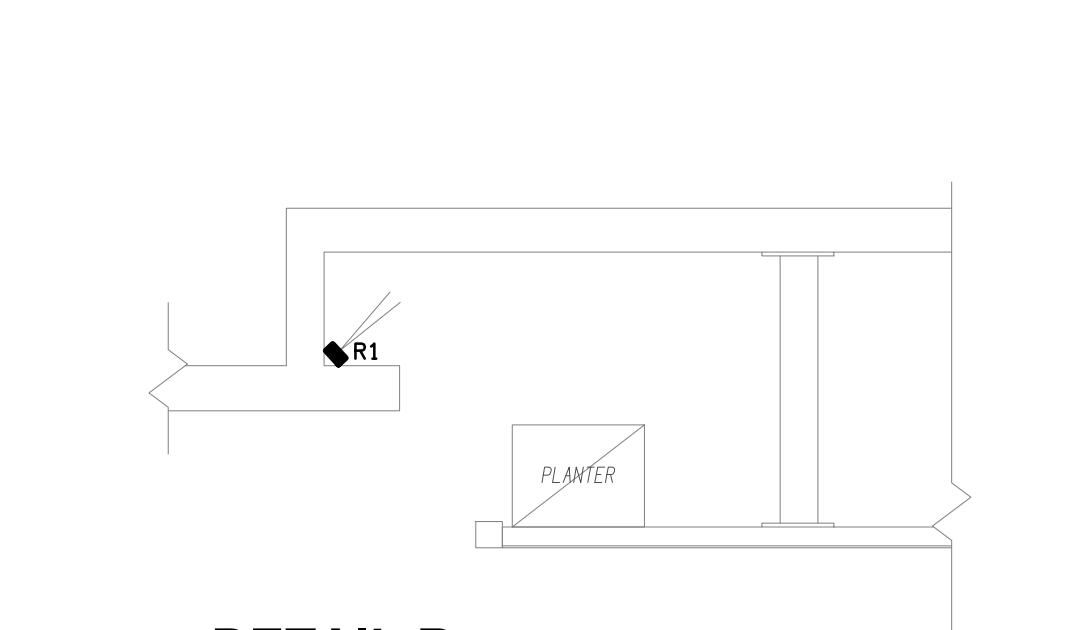

DETAIL B
R1 GAMING RECTANGULAR STRIP LIGHT SECTION
SCALE 1:10