
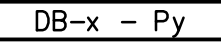


LEGEND

-  ELECTRICAL SERVICES SWITCHBOARD.
-  SWITCHBOARD / CONTROL PANEL NOT PROVIDED AS PART OF THE ELECTRICAL SUBCONTRACT.
-  SINGLE POWER OUTLET.
-  DOUBLE POWER OUTLET.
-  EXIST  EXISTING POWER OUTLET TO REMAIN AS NOTED.
-  SIGNAGE CONNECTION.
-  RECESSED FLOOR BOX.
-  LIGHTING CONTROL SWITCHPANEL, TYPE x.
-  CIRCUIT LINE.
-  SWITCH LINE.
-  POWER CIRCUIT DESIGNATION. DENOTES DB AND CIRCUIT.
-  LIGHTING CONTROL CHANNEL REFERENCE.
-  ELECTRICAL EQUIPMENT AS NOTED.
-  REFER TO DETAIL NOTED FOR THE AREA SHOWN HATCHED. ADDITIONAL OUTLETS & FITTINGS MAY BE SHOWN ON DETAIL.
-  E1: GENERAL CEILING RECESSED LED EMERGENCY LIGHT, WHITE.
-  EX: EMERGENCY LED EXIT LIGHT, WHITE.
-  PD01: DECORATIVE SUSPENDED PENDANT.
-  PD02: DECORATIVE SUSPENDED PENDANT.
-  PD03: DECORATIVE SUSPENDED PENDANT.
-  PD04: DECORATIVE SUSPENDED PENDANT.
-  PD05: DECORATIVE SUSPENDED PENDANT.
-  WL01: DECORATIVE WALL LIGHT.
-  WL02: DECORATIVE WALL LIGHT.
-  WL03: DECORATIVE WALL LIGHT.
-  WL04: DECORATIVE WALL LIGHT.
-  WL05: DECORATIVE WALL LIGHT.
-  WL06: DECORATIVE WALL LIGHT.
-  FS01: FESTOON LIGHTS.
-  BL01: EXISTING BOLLARD LIGHT TO BE REPLACED.
-  BL02: NEW BOLLARD LIGHT.

LEGEND

-  CL01: SURFACE MOUNTED CAN DALI DIMMABLE DOWNLIGHT, WHITE.
-  CL02: 90 DIA RECESSED DALI DIMMABLE DOWNLIGHT, WHITE.
-  S1: WARM WHITE STRAIGHT LED STRIP LIGHT MOUNTED BEHIND THE FOUR SIDES OF THE TV.
-  S2: WARM WHITE STRAIGHT LED STRIP LIGHT MOUNTED WITHIN THE CEILING PELMET.
-  S3: WARM WHITE FLEXIBLE LED STRIP LIGHT MOUNTED WITHIN THE EXTERNAL SIGN STRUCTURE.
-  S4: WARM WHITE STRAIGHT LED STRIP LIGHT MOUNTED WITHIN THE CEILING PELMET.
-  S5: WARM WHITE STRAIGHT LED STRIP LIGHT MOUNTED WITHIN THE CEILING PELMET.
-  S6: WARM WHITE FLEXIBLE LED STRIP LIGHT MOUNTED WITHIN THE GAMING ROOM CEILING FEATURE PELMET.
-  S7: WARM WHITE STRAIGHT LED STRIP LIGHT MOUNTED WITHIN THE CEILING PELMET.
-  S8: WARM WHITE FLEXIBLE LED STRIP LIGHT MOUNTED WITHIN THE EXTERNAL ENTRY ROOF STRUCTURE.
-  S9: MULTIPLE WARM WHITE STRAIGHT LED STRIP LIGHTS MOUNTED WITHIN THE REAR BAR DISPLAY.
-  S10: WARM WHITE STRAIGHT LED STRIP LIGHT MOUNTED WITHIN THE GAMING CEILING CURTAIN PELMET.
-  S11: WARM WHITE STRAIGHT LED STRIP LIGHT MOUNTED WITHIN THE SUSPENDED SERVERY GANTRY.
-  S12: WARM WHITE STRAIGHT LED STRIP LIGHT MOUNTED WITHIN THE HIGH LEVEL GAMING ENTRY FEATURE AS AN UPLIGHT.
-  S13: WARM WHITE STRAIGHT LED STRIP LIGHT MOUNTED WITHIN THE FOUR SIDES OF THE WINE DISPLAY JOINERY.
-  S14: FIVE RUNS OF WARM WHITE STRAIGHT LED STRIP LIGHT MOUNTED WITHIN THE TROPHY CABINET.
-  S15: WARM WHITE STRAIGHT LED STRIP LIGHT MOUNTED WITHIN THE CEILING PELMET.

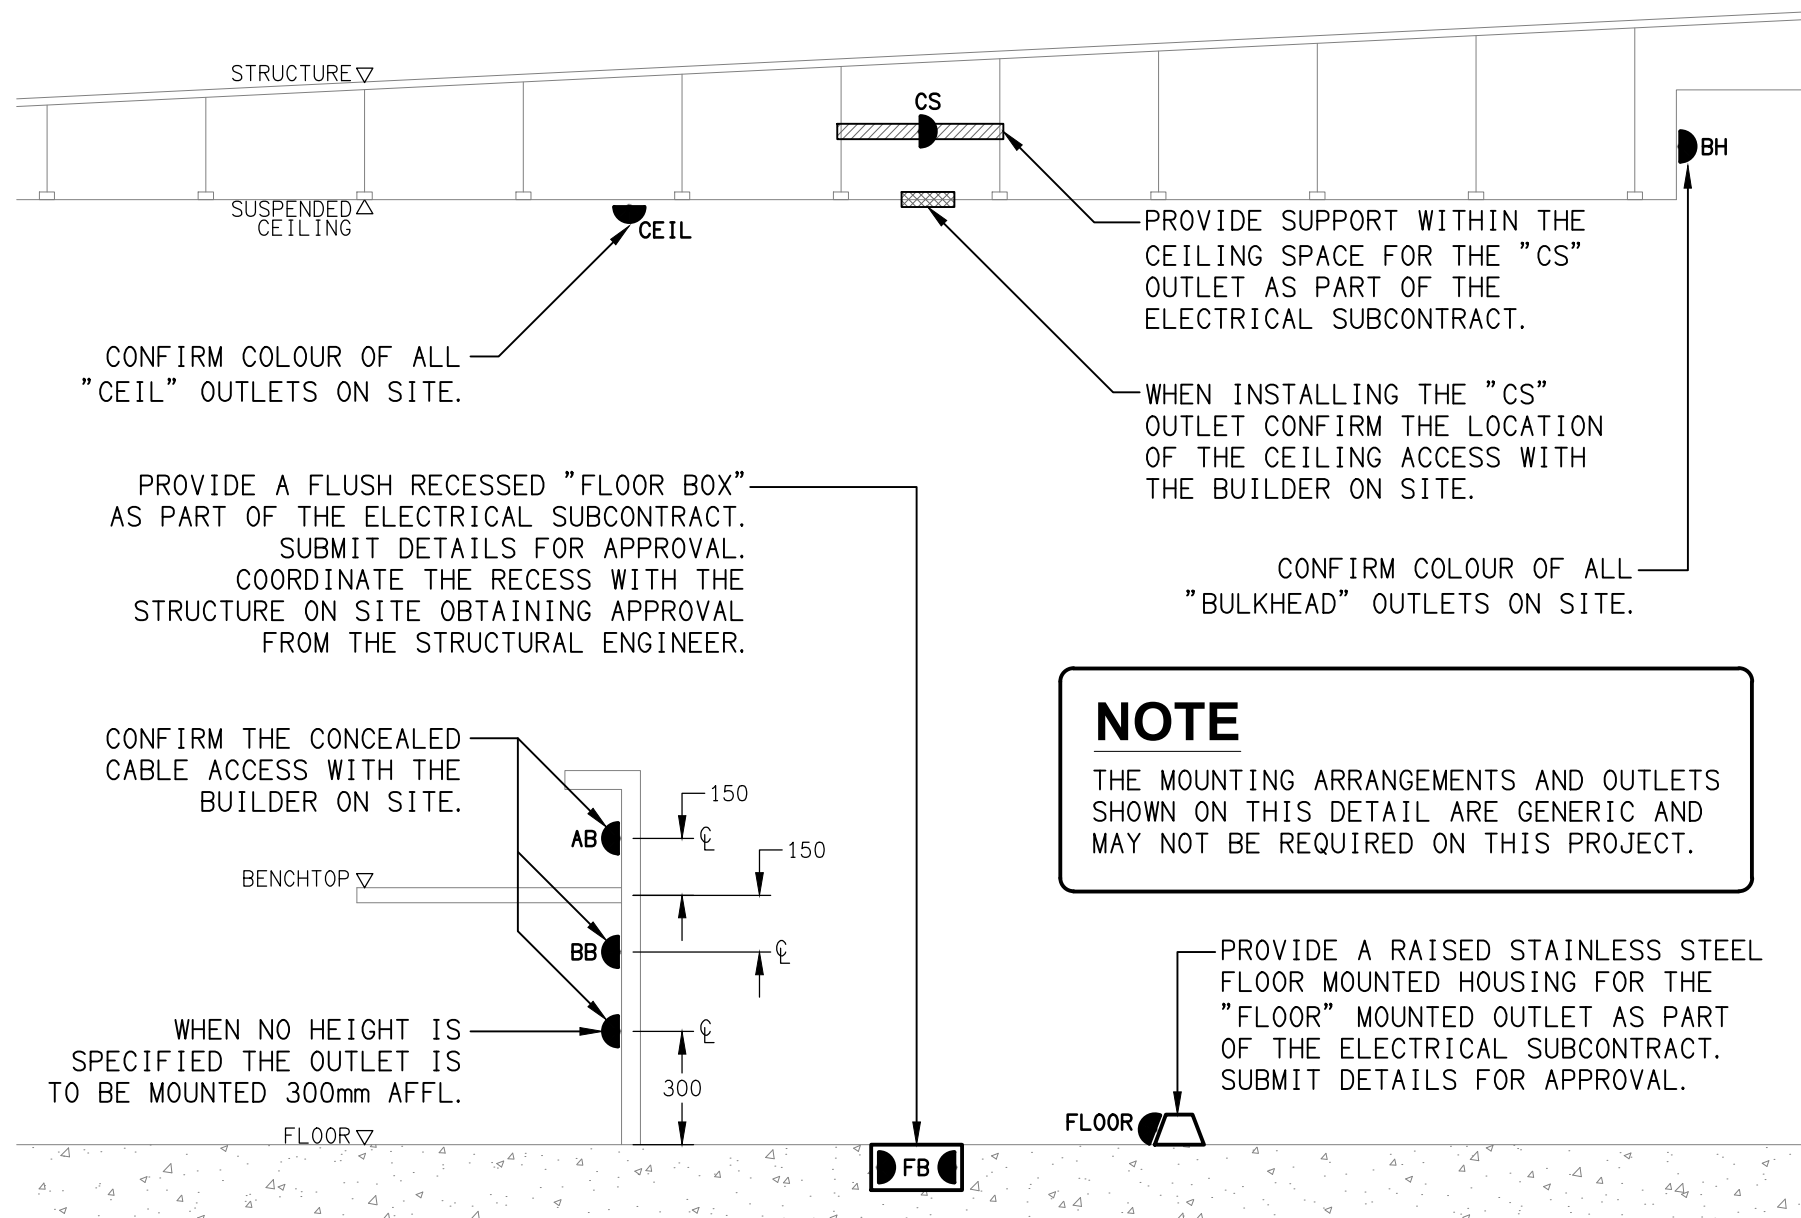

DETAIL
TYPICAL OUTLET MOUNTINGS
NOT TO SCALE