


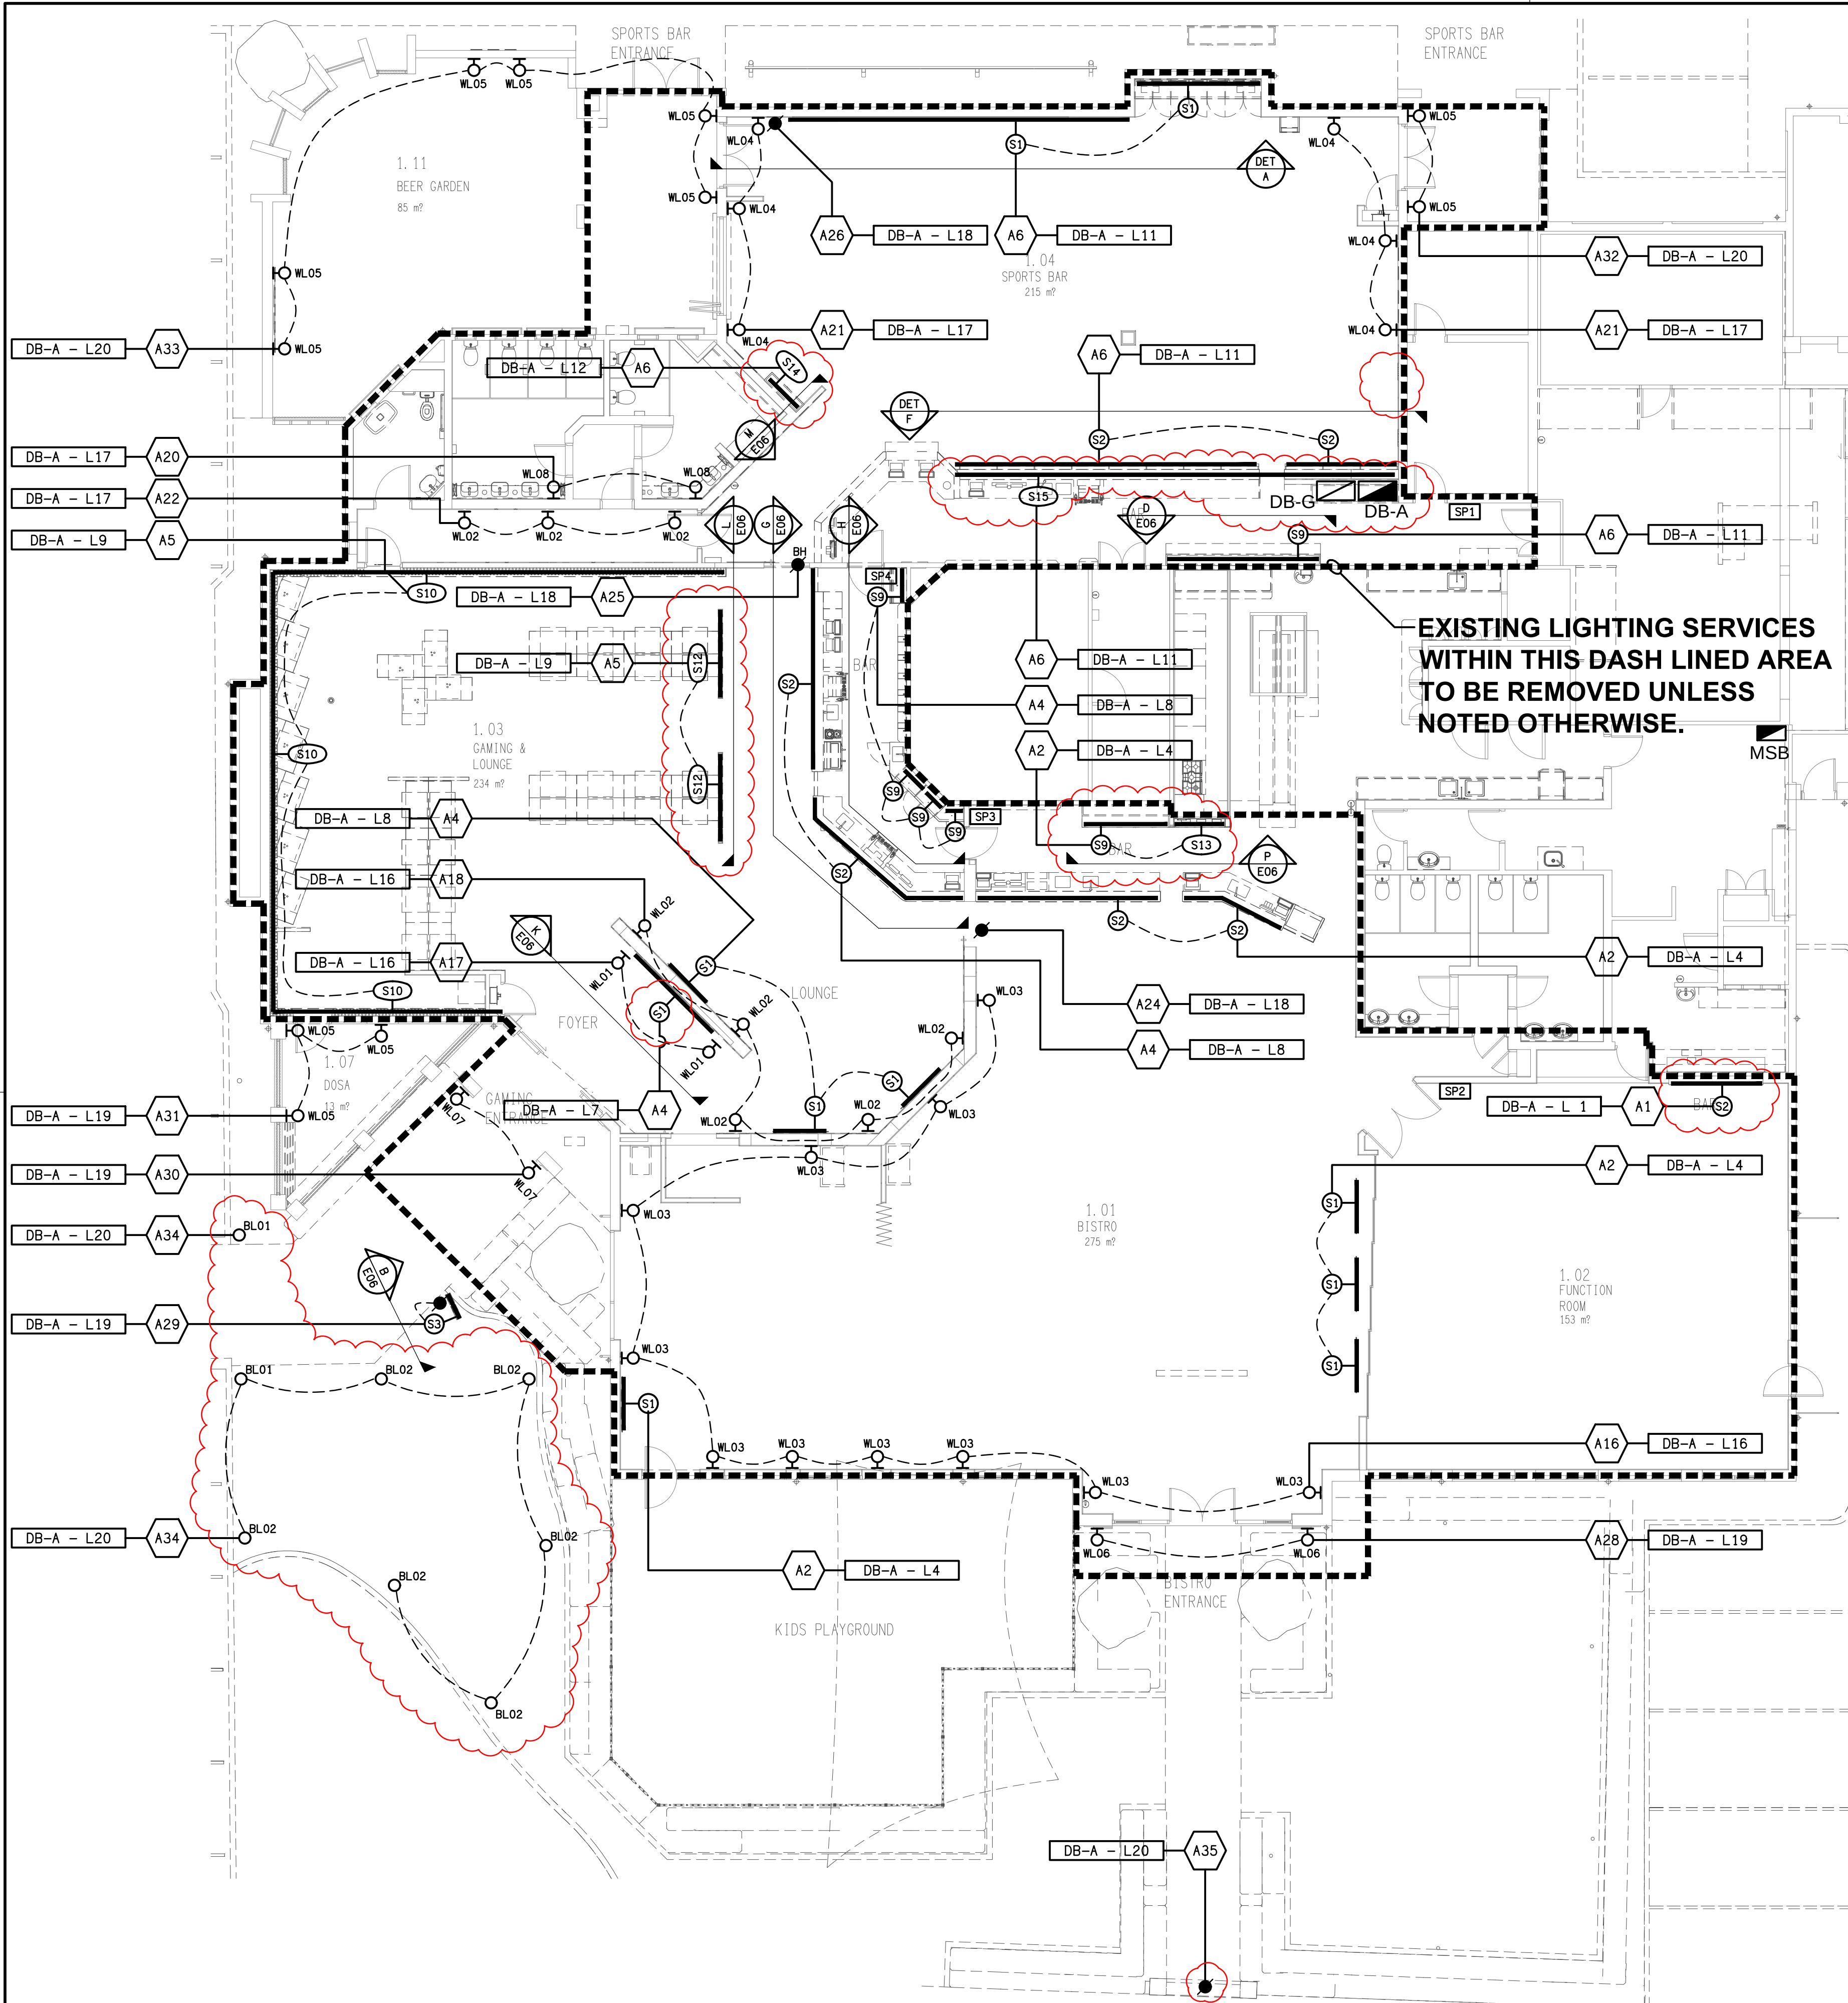

EXISTING LIGHTING SERVICES
WITHIN THIS DASH LINED AREA
TO BE REMOVED UNLESS
NOTED OTHERWISE.