






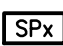










LEGEND

-  ELECTRICAL SERVICES SWITCHBOARD.
-  SWITCHBOARD / CONTROL PANEL NOT PROVIDED AS PART OF THE ELECTRICAL SUBCONTRACT.
-  SINGLE POWER OUTLET.
-  DOUBLE POWER OUTLET.
-  EXIST  EXISTING POWER OUTLET TO REMAIN AS NOTED.
-  SIGNAGE CONNECTION.
-  SPx LIGHTING CONTROL SWITCHPANEL, TYPE x.
-  CIRCUIT LINE.
-  SWITCH LINE.
-  DB-x - Py POWER CIRCUIT DESIGNATION. DENOTES DB AND CIRCUIT.
-  xx LIGHTING CONTROL CHANNEL REFERENCE.
-  ELECTRICAL EQUIPMENT AS NOTED.
-  REFER TO DETAIL NOTED FOR THE AREA SHOWN HATCHED. ADDITIONAL OUTLETS & FITTINGS MAY BE SHOWN ON DETAIL.
-  E1 E1: GENERAL CEILING RECESSED LED EMERGENCY LIGHT, WHITE.
-  EX EX: EMERGENCY LED EXIT LIGHT, WHITE.

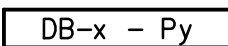PD01 ○ PD01: DECORATIVE SUSPENDED PENDANT.

PD02 ○ PD02: DECORATIVE SUSPENDED PENDANT.

PD03 ○ PD03: DECORATIVE SUSPENDED PENDANT.

PD04 ○ PD04: DECORATIVE SUSPENDED PENDANT.

PD05 ○ PD05: DECORATIVE SUSPENDED PENDANT.

WL01 Q WL01: DECORATIVE WALL LIGHT.

WL02 Q WL02: DECORATIVE WALL LIGHT.

WL03 Q WL03: DECORATIVE WALL LIGHT.


WL04 Q WL04: DECORATIVE WALL LIGHT.

WL05 Q WL05: DECORATIVE WALL LIGHT.

WL06 Q WL06: DECORATIVE WALL LIGHT.

LEGEND

-  CL01 CL01: SURFACE MOUNTED CAN DALI DIMMABLE DOWNLIGHT, WHITE.
-  CL02 CL02: 90 DIA RECESSED DALI DIMMABLE DOWNLIGHT, WHITE.
-  S1 S1: WARM WHITE STRAIGHT LED STRIP LIGHT MOUNTED BEHIND THE FOUR SIDES OF THE TV.
-  S2 S2: WARM WHITE STRAIGHT LED STRIP LIGHT MOUNTED WITHIN THE CEILING PELMET.
-  S3 S3: WARM WHITE FLEXIBLE LED STRIP LIGHT MOUNTED WITHIN THE EXTERNAL SIGN STRUCTURE.
-  S4 S4: WARM WHITE STRAIGHT LED STRIP LIGHT MOUNTED WITHIN THE CEILING PELMET.
-  S5 S5: WARM WHITE STRAIGHT LED STRIP LIGHT MOUNTED WITHIN THE CEILING PELMET.
-  S6 S6: WARM WHITE FLEXIBLE LED STRIP LIGHT MOUNTED WITHIN THE GAMING ROOM CEILING FEATURE PELMET.
-  S7 S7: WARM WHITE STRAIGHT LED STRIP LIGHT MOUNTED WITHIN THE CEILING PELMET.
-  S8 S8: WARM WHITE FLEXIBLE LED STRIP LIGHT MOUNTED WITHIN THE EXTERNAL ENTRY ROOF STRUCTURE.
-  S9 S9: MULTIPLE WARM WHITE STRAIGHT LED STRIP LIGHTS MOUNTED WITHIN THE REAR BAR DISPLAY.
-  S10 S10: WARM WHITE STRAIGHT LED STRIP LIGHT MOUNTED WITHIN THE GAMING CEILING CURTAIN PELMET.
-  S11 S11: WARM WHITE STRAIGHT LED STRIP LIGHT MOUNTED WITHIN THE SUSPENDED SERVERY GANTRY.

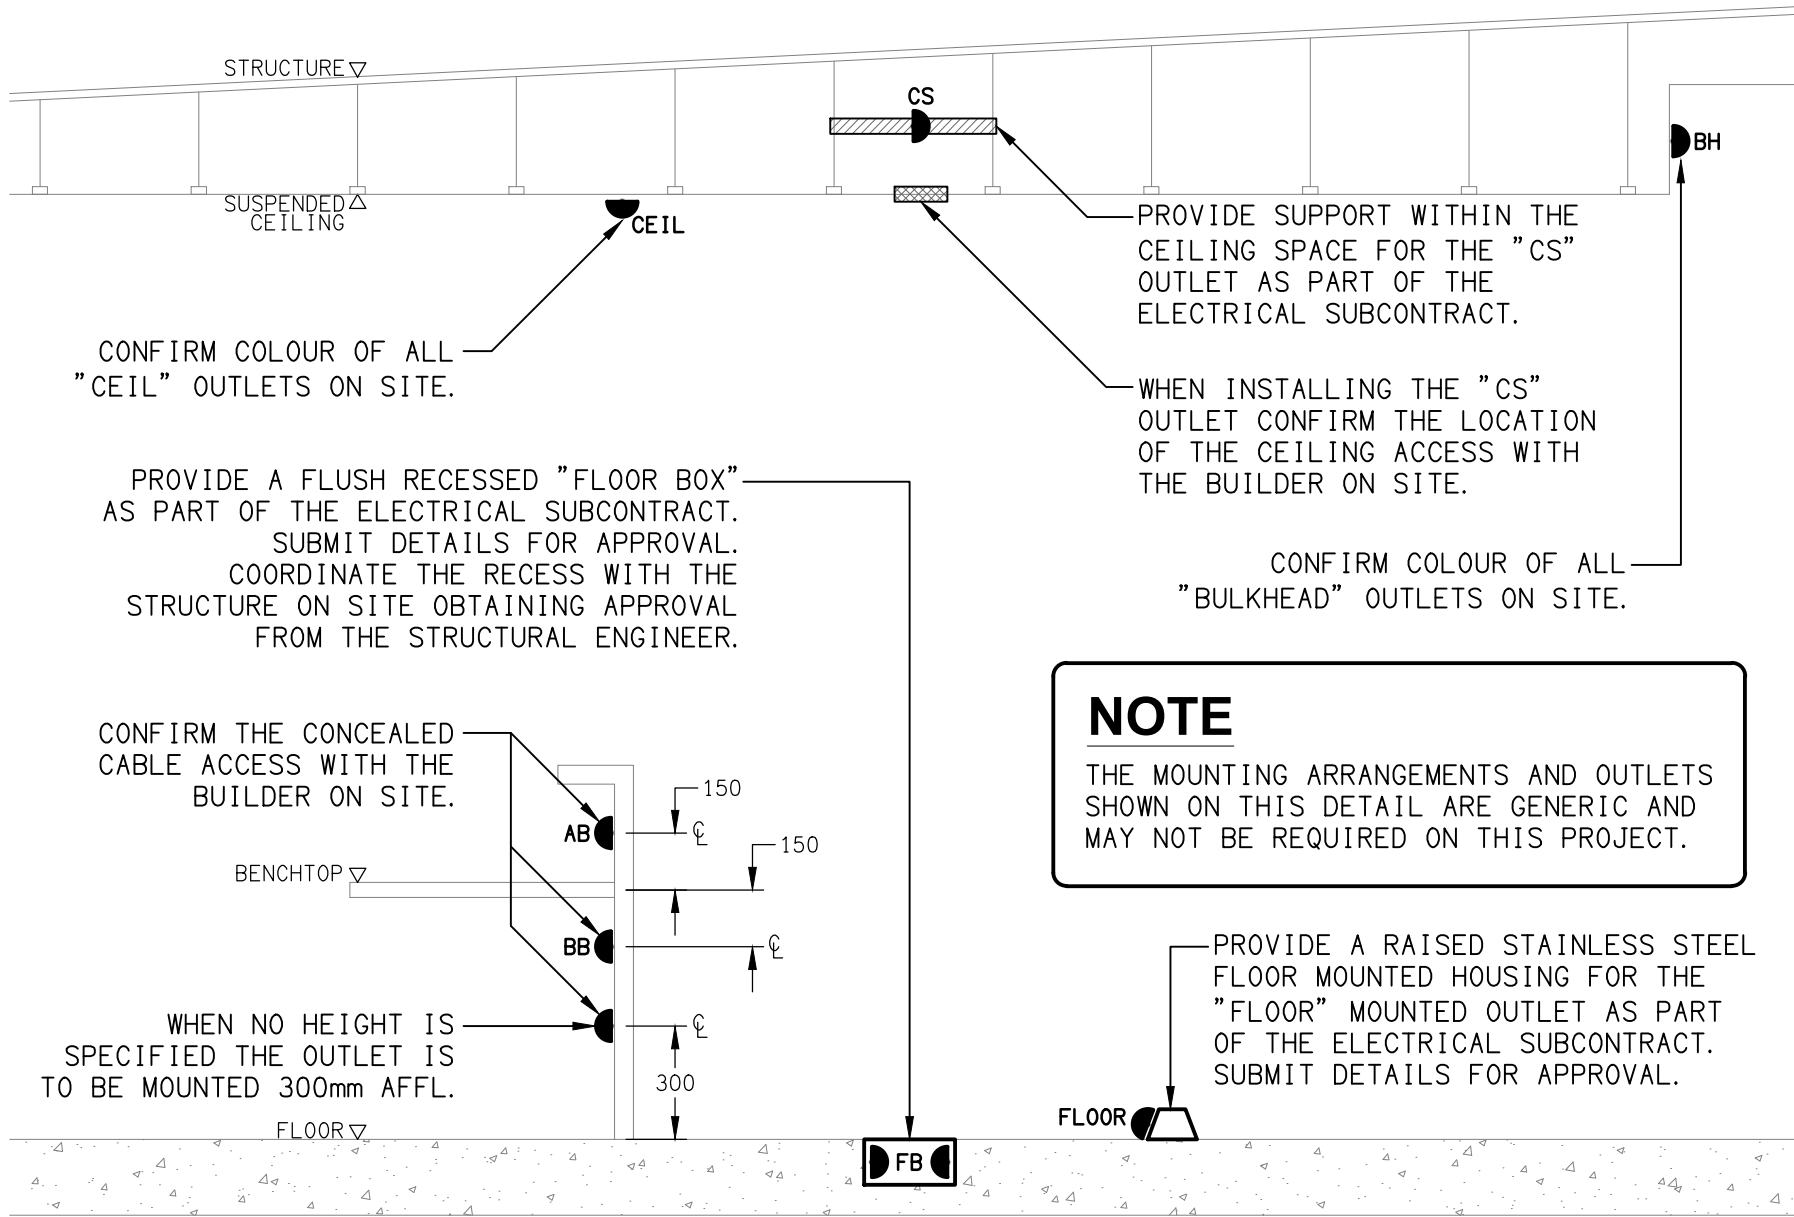

DETAIL
TYPICAL OUTLET MOUNTINGS
NOT TO SCALE