
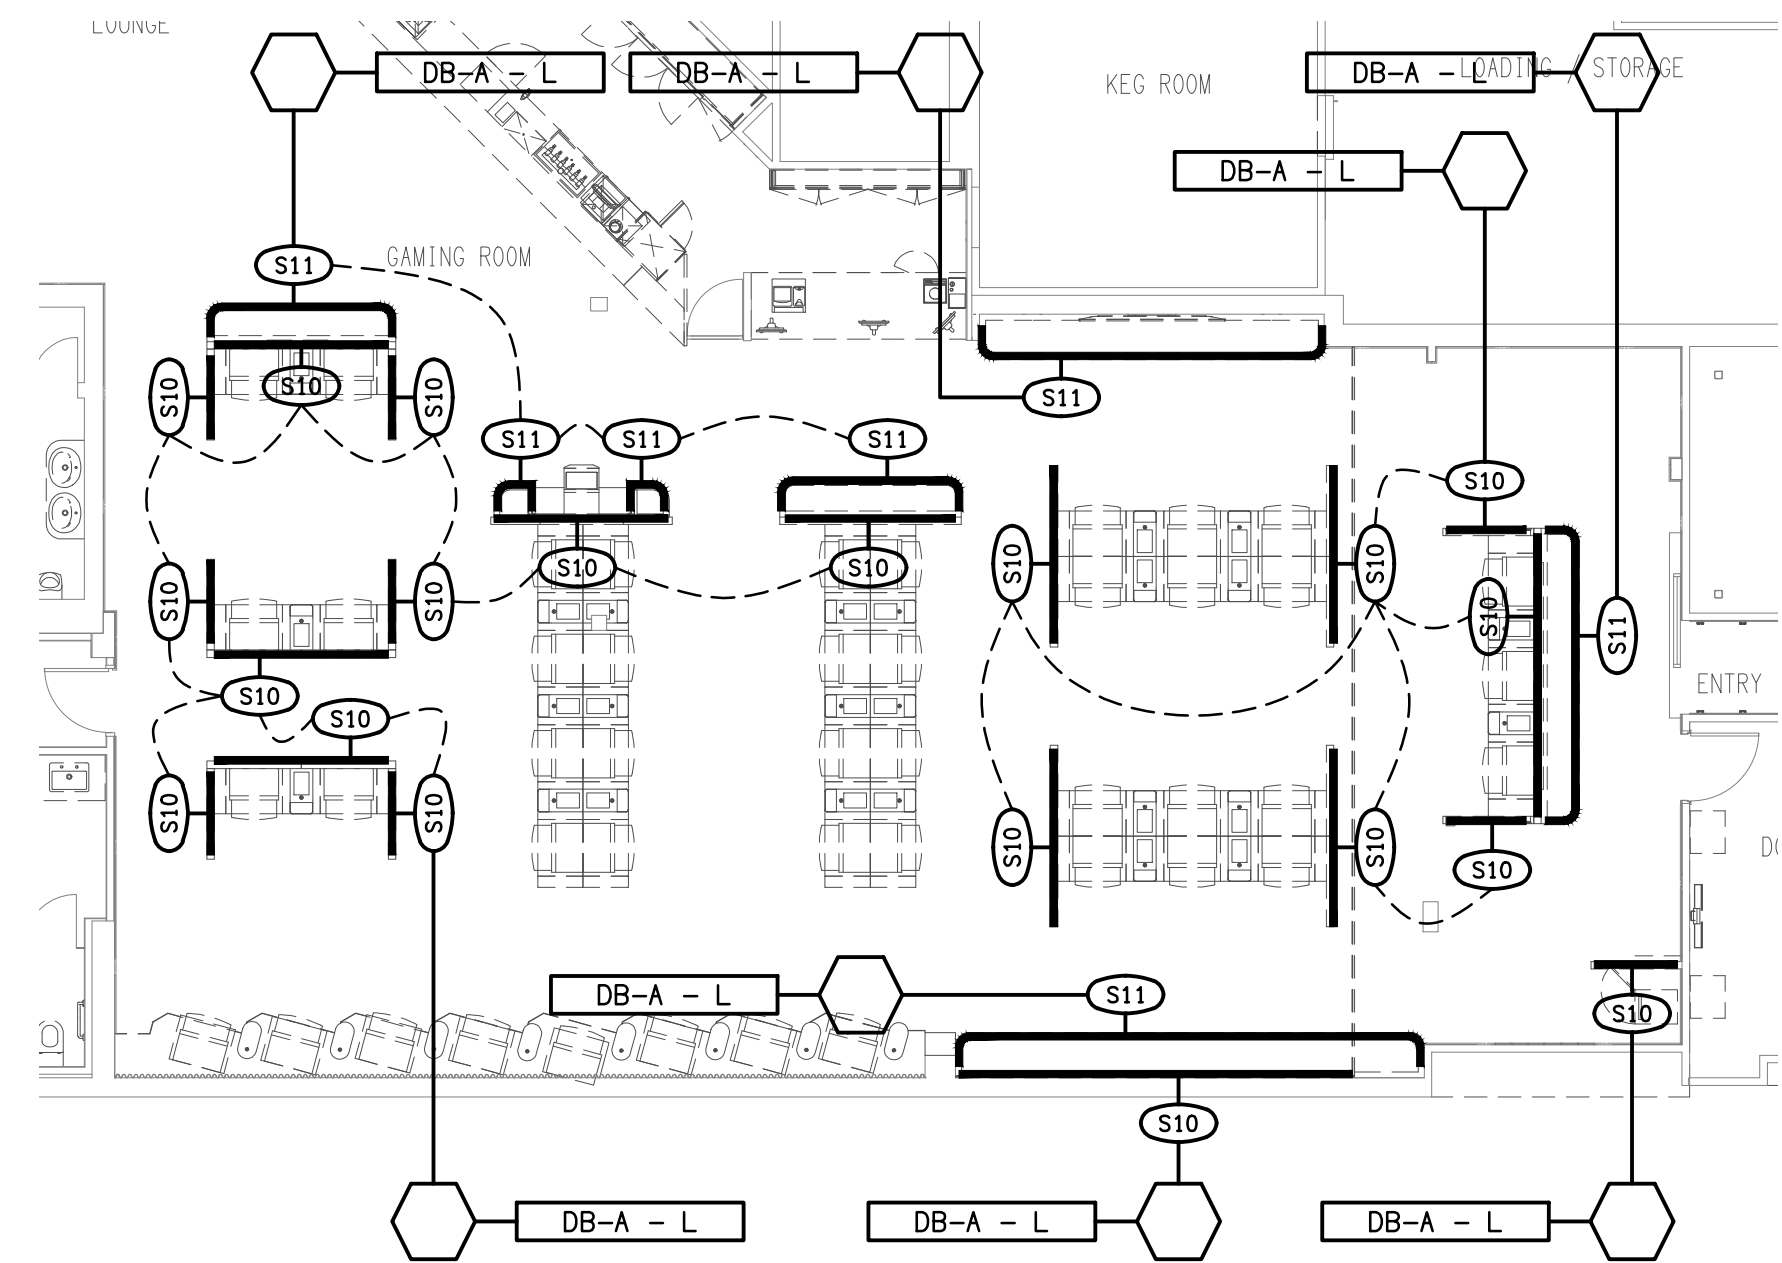


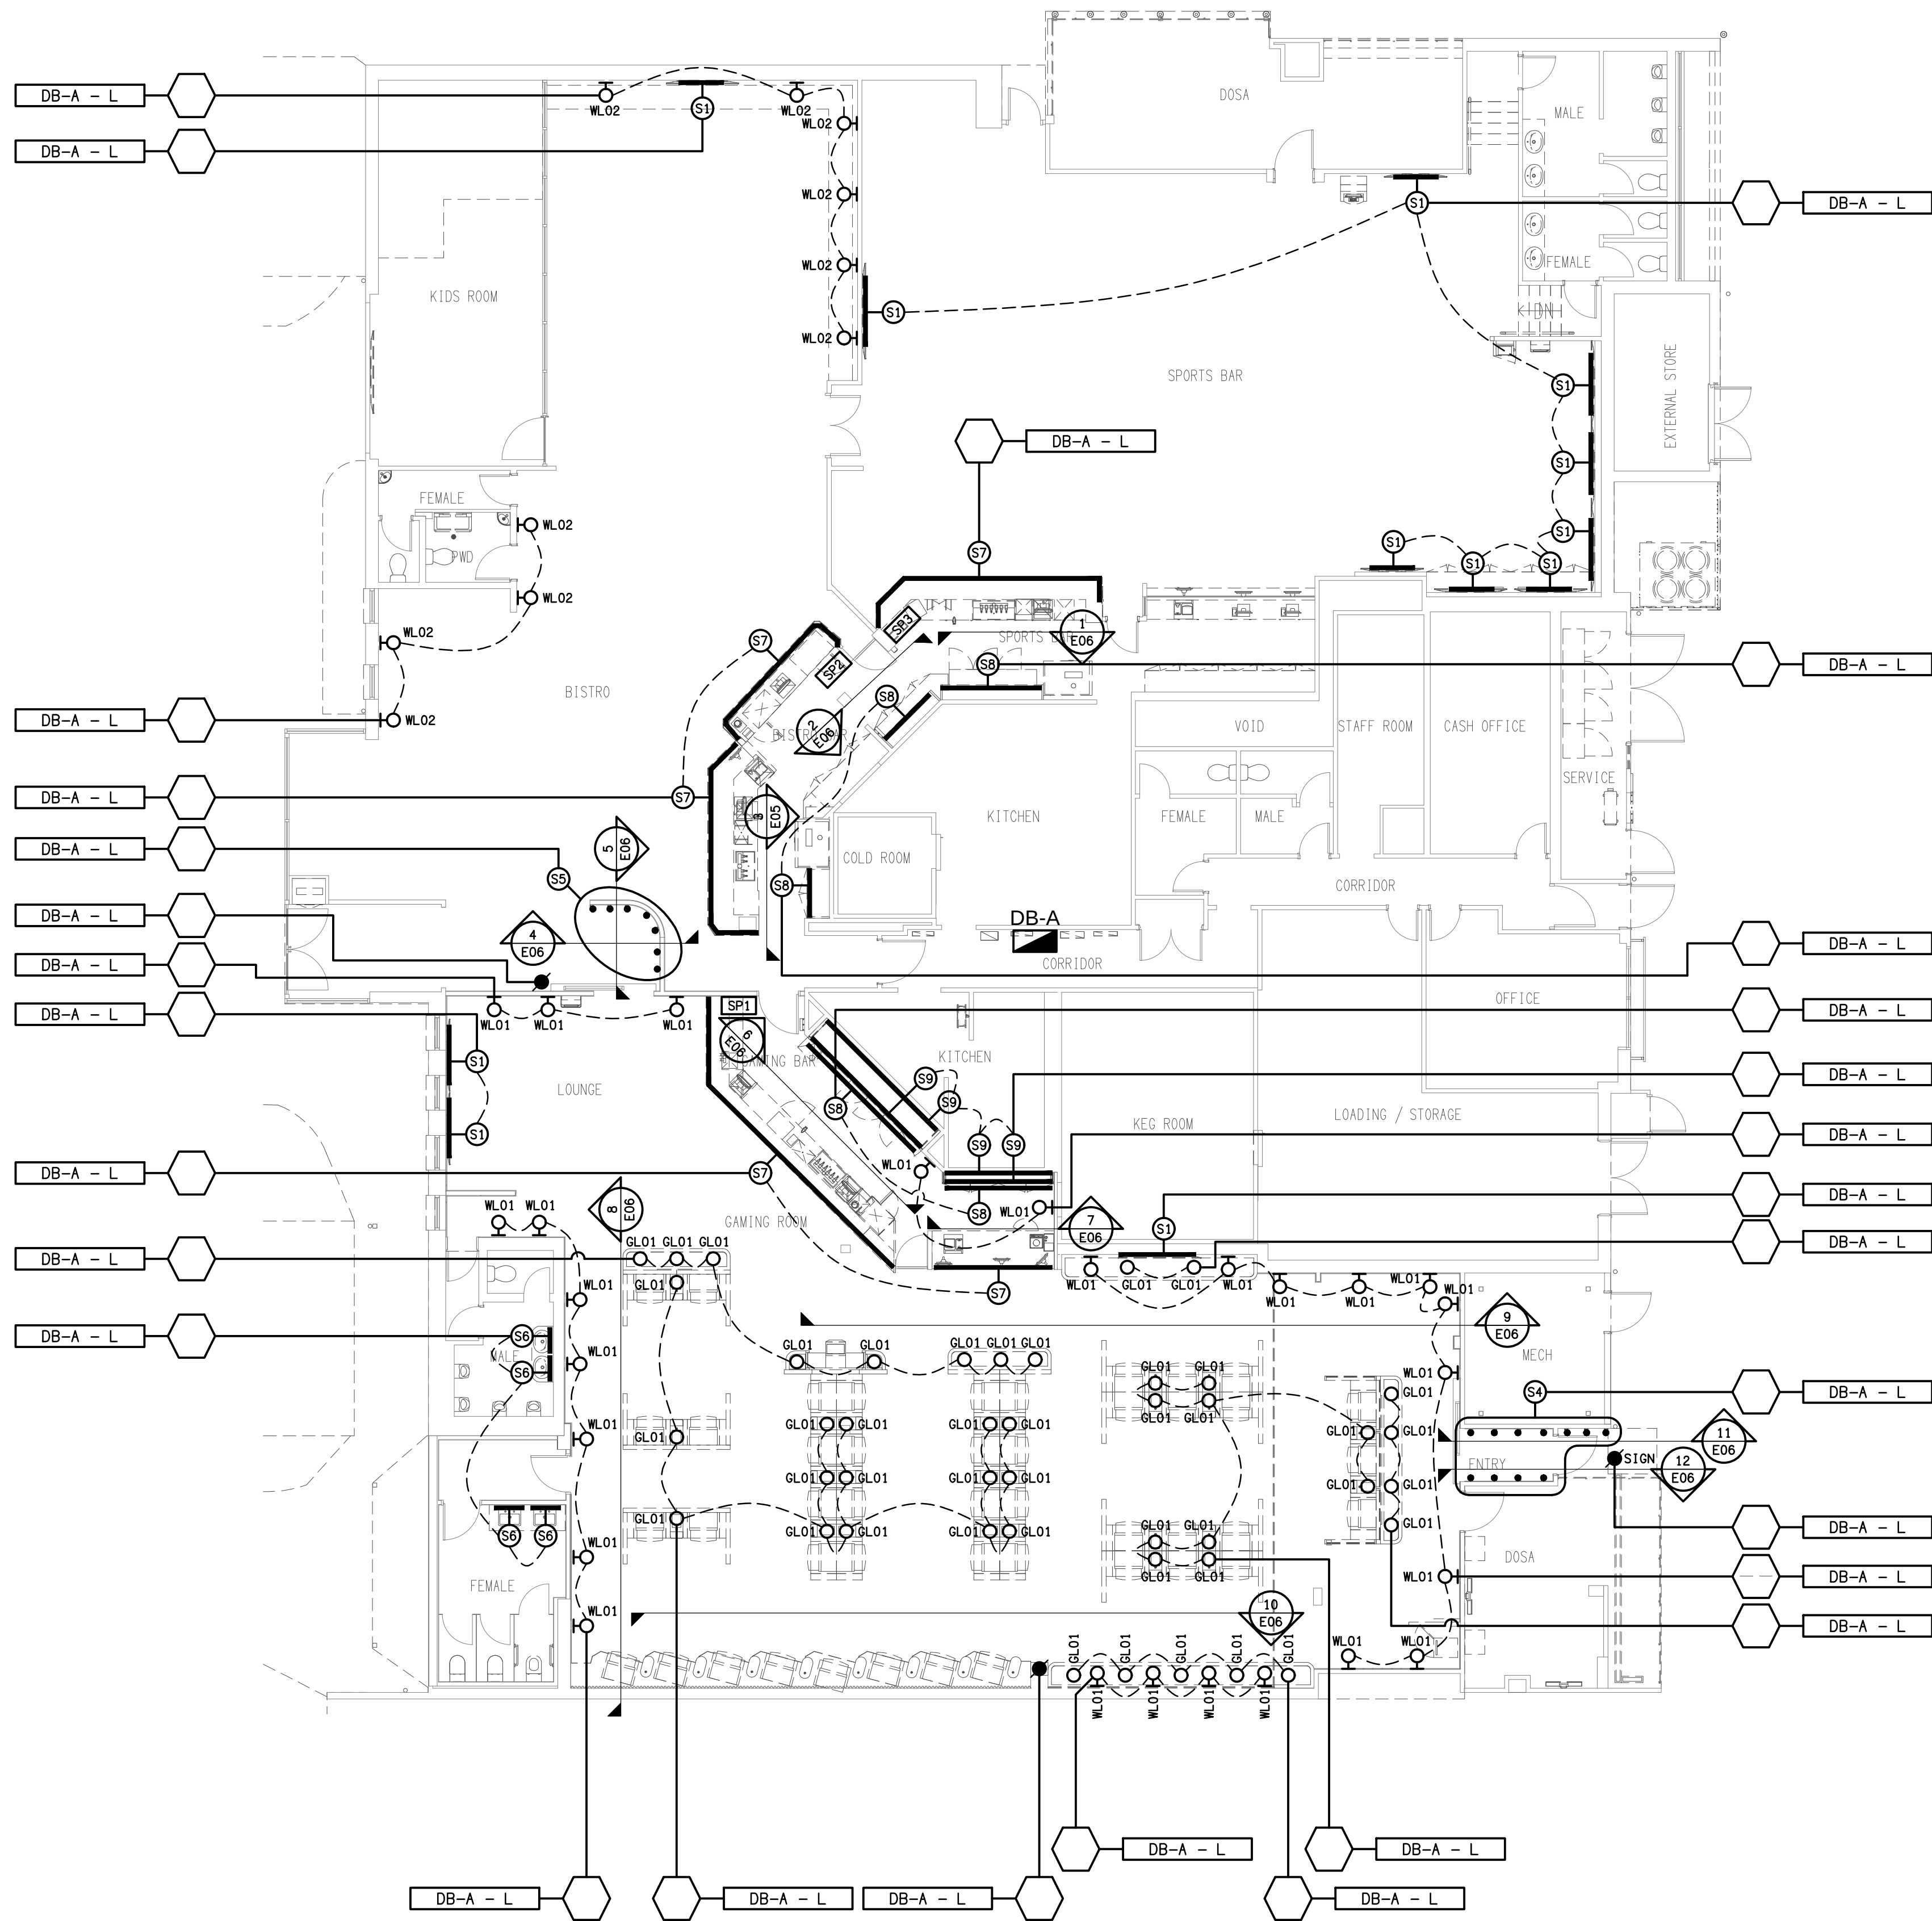

GAMING ROOM
S10 SCREEN & S11 PLANTER LIGHTING
SCALE 1:100